

2026 CWM
W-259 = PS
W-259-1 = NPL

3111009

MAP# 9967
CHERYL BERKEN
BROWN COUNTY
REGISTER OF DEEDS
GREEN BAY, WI
RECORDED ON
11/10/2025 01:34 PM
REC FEE: 30.00
PAGES: 7

CERTIFIED SURVEY MAP

Part of the West 1/2 of the Fractional Northwest 1/4, Section 02, Township 21 North, Range 20
East, Town of Wrightstown, Brown County, Wisconsin



Scale: 1"=100'

Bearings referenced West line of the Fractional Northwest 1/4 Section 02 T21N, R20E, published to bear S00°15'17"W Based on the Brown County Coordinate System

For:
Ronald Diny
6584 Blake Road
Greenleaf, WI 54126

LEGEND


- 1.3" OD x18" Iron Pipe @ 1.68 lbs/LF Set
- ⊕ Section Corner As Noted
- ⊙ Well
- ⊗ Utility Pole



TNT
Professional Land SURVEYORS Inc.
2165 S. Broadway
Green Bay, WI 54304
(920)406-1477


Job # 0825-112

T:\2025\0825-112 - Diny-CSM\Drawings\

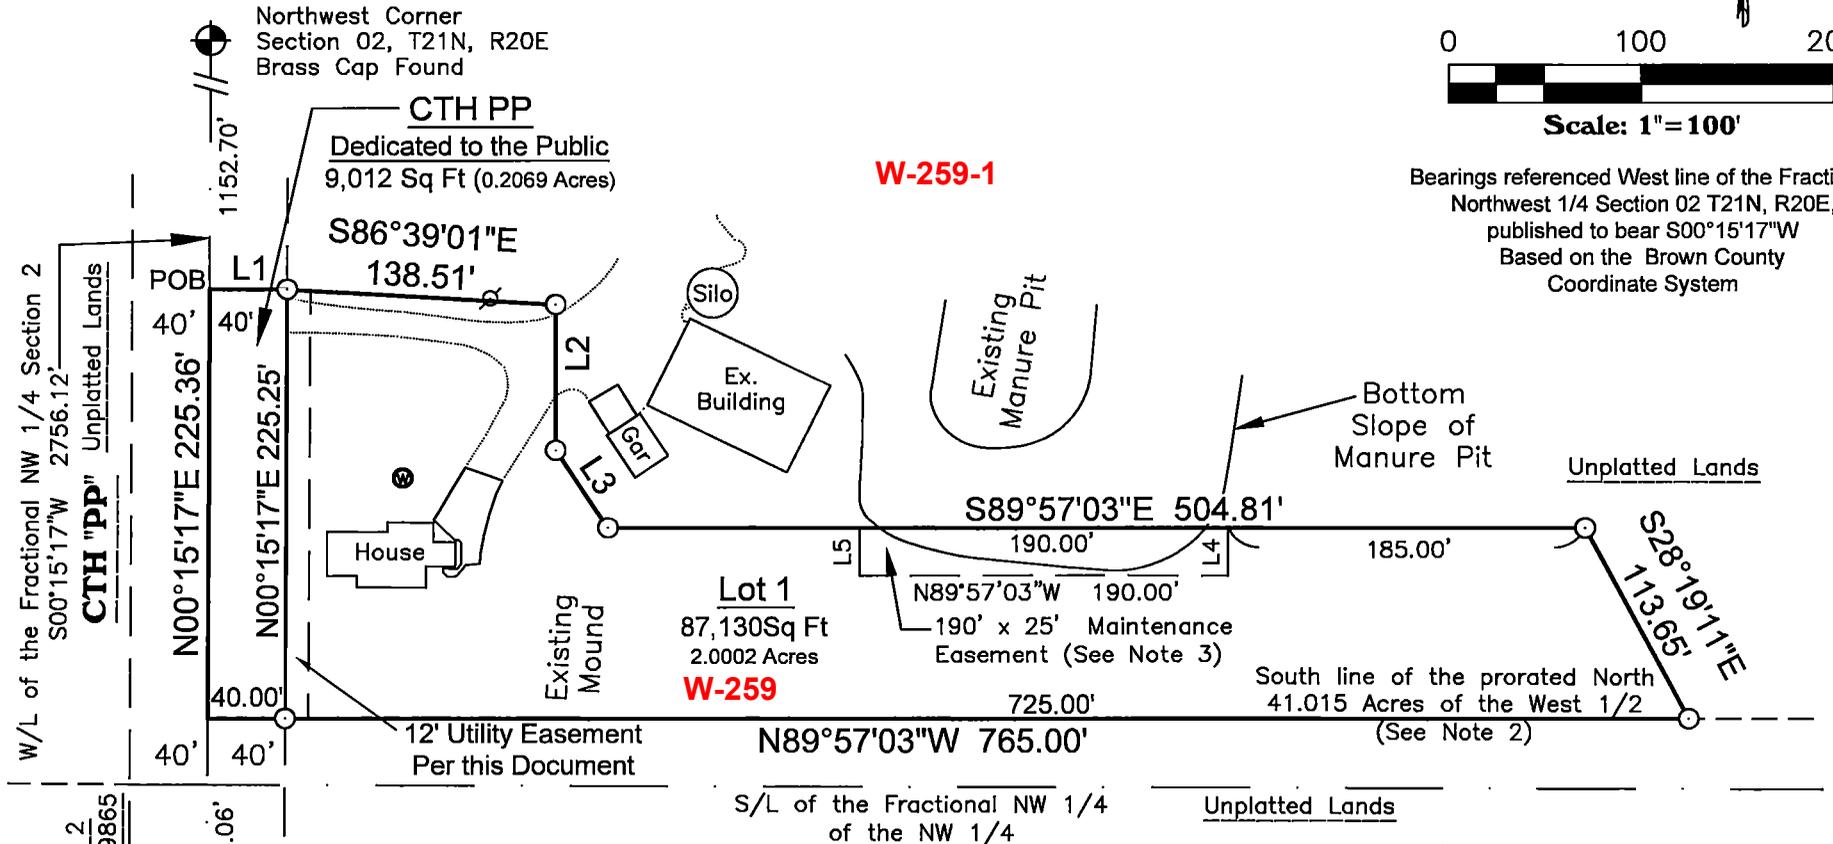

LINE TABLE		
Line	Bearing	Distance
L1	N89°47'41"W	40.00'
L2	S00°02'57"W	76.57'
L3	S33°36'04"E	48.90'
L4	S00°02'57"W	25.00'
L5	N00°02'57"E	25.00'

Notes are on Sheet 2

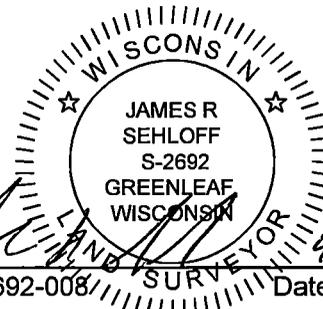

James R Sehloff, S-2692-008, SURVEYOR Date