



2026 CWM
 B-174-3 = PS
 B-174-4 = NPL

3084662

MAP# 9853
 CHERYL BERKEN
 BROWN COUNTY
 REGISTER OF DEEDS
 GREEN BAY, WI
 RECORDED ON
 01/16/2025 11:16 AM
 REC FEE:
 REC FEE: 30.00
 PAGES: 4

CERTIFIED SURVEY MAP


PART OF THE NORTHWEST 1/4 OF THE SOUTHWEST 1/4 OF SECTION 22, TOWNSHIP 23 NORTH,
 RANGE 21 EAST, VILLAGE OF BELLEVUE, BROWN COUNTY, WISCONSIN

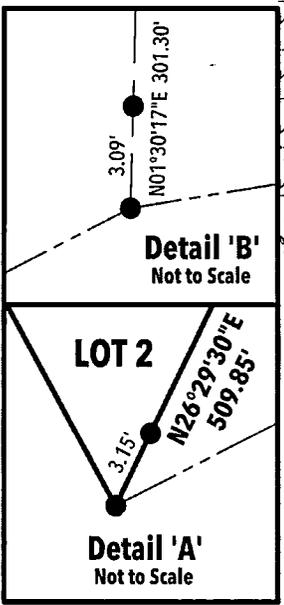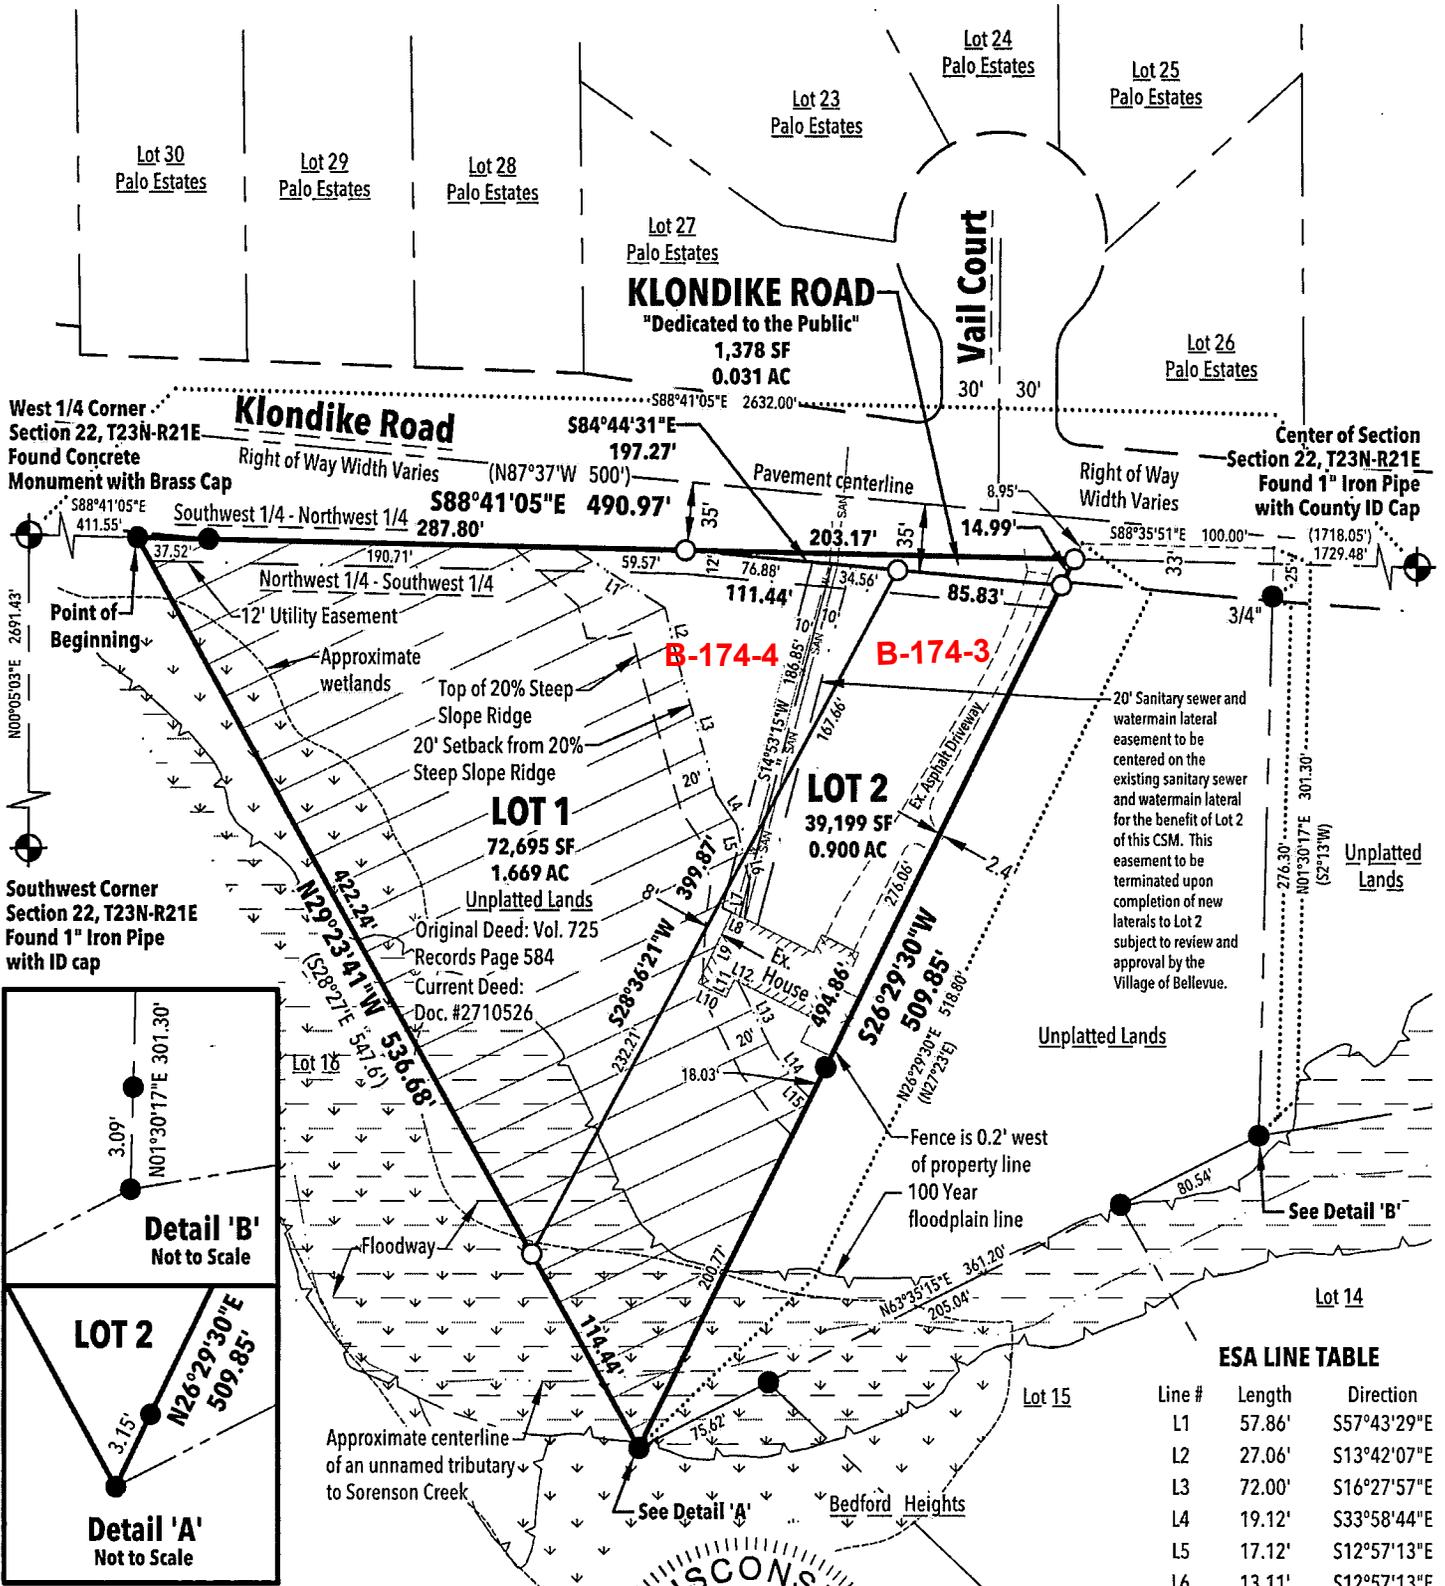


ESA LINE TABLE

Line #	Length	Direction
L1	57.86'	S57°43'29"E
L2	27.06'	S13°42'07"E
L3	72.00'	S16°27'57"E
L4	19.12'	S33°58'44"E
L5	17.12'	S12°57'13"E
L6	13.11'	S12°57'13"E
L7	18.79'	S08°17'55"W
L8	7.23'	N64°18'16"W
L9	40.23'	S25°48'30"W
L10	16.11'	S63°19'25"E
L11	9.97'	N26°11'42"E
L12	2.17'	S64°17'41"E
L13	40.80'	S26°43'57"E
L14	21.75'	S36°23'52"E
L15	8.92'	S45°19'37"E

- LEGEND**
- Set 1" x 18" Iron Pipe with cap weighing 1.13 lbs./lin. ft.
 - Existing 1" Iron Pipe unless noted
 - ⊕ County Monument
 - (xx.xx') Recorded Bearing or Distance
 - SF Square Feet
 - AC Acres
 - Environmentally Sensitive Area (ESA)

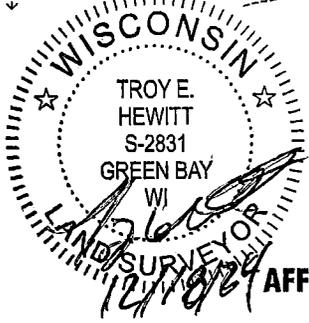

AFFECTED TAX PARCEL
 B-174-3

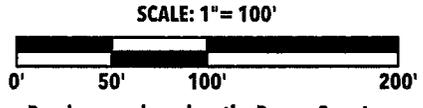

REL Robert E. Lee & Associates, Inc.
 1250 Centennial Centre Blvd | Hobart, WI | 920-662-9641 | releinc.com