

2026 CWM
 B-102-4 = PS
 B-102-15 = NPL


3084729

MAP# 9856
 CHERYL BERKEN
 BROWN COUNTY
 REGISTER OF DEEDS
 GREEN BAY, WI
 RECORDED ON
 01/16/2025 04:32 PM
 REC FEE:
 REC FEE: 30.00
 PAGES: 4

CERTIFIED SURVEY MAP

All of Lot 2, Certified Survey Map No. 9268, Document No. 2941326, Brown County Records, being part of Government Lot 1, Section 17, T23N-R21E, Village of Bellevue, Brown County, Wisconsin.


GRAPHIC SCALE: 1" = 60'

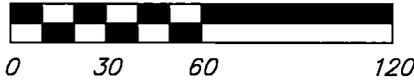

Notes:

Bearings referenced to the South line of Private Claim 43, ESFR, assumed to be N63°47'42"W.

The County Monuments used in this survey are shown and their ties have been found and verified and/or Brown County Planning and Land Services has been notified of any discrepancies.

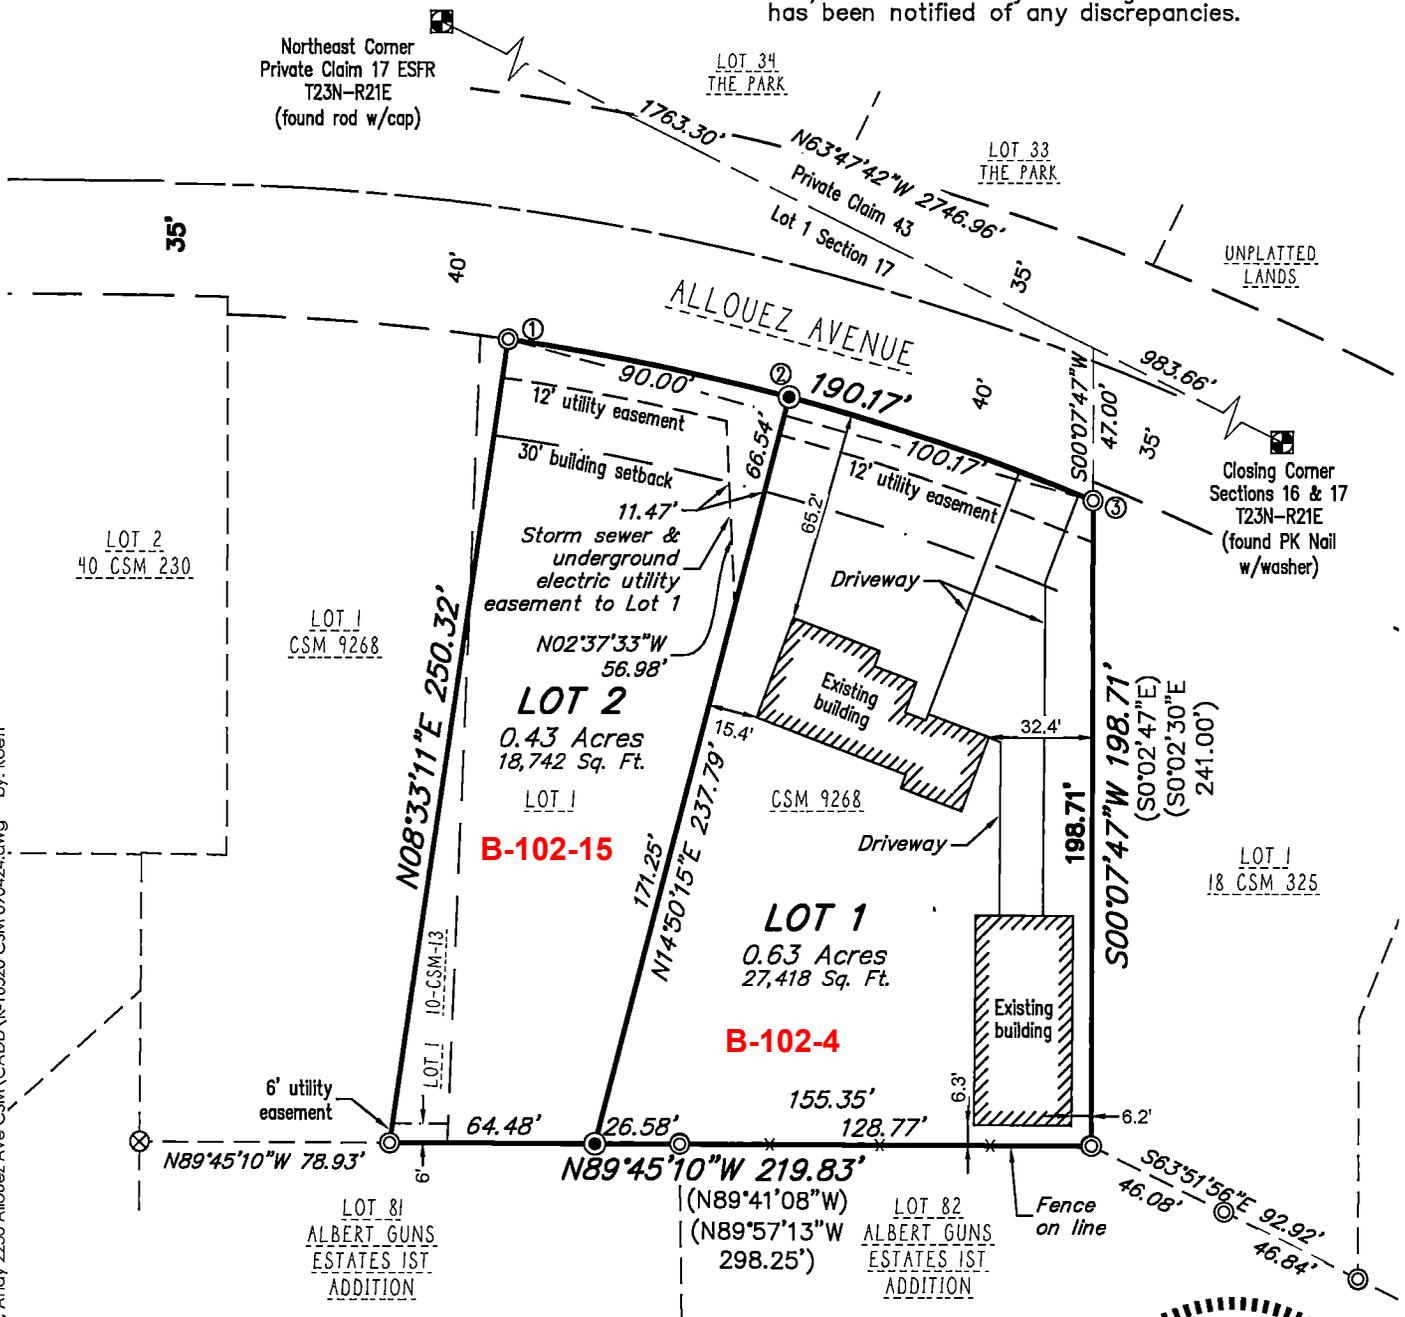


SURVEY LEGEND

- PUBLIC LAND CORNER AS NOTED
- ⊙ FOUND 1" DIA. IRON PIPE
- ⊗ FOUND 2" DIA. IRON PIPE
- ⊙ SET 1.32" x 18" DIA. IRON PIPE W/CAP, WEIGHING 1.18# PER L.F.
- () INDICATES RECORDED AS

TAX PARCEL: B-102-4
 FIELDWORK COMPLETED: 09/25/2024

Randall J. Oettinger
 Randall J. Oettinger
 PLS-2349
 September 10, 2024
 Revised November 11, 2024
 (review comments)
 Revised November 20, 2024
 (add easement)

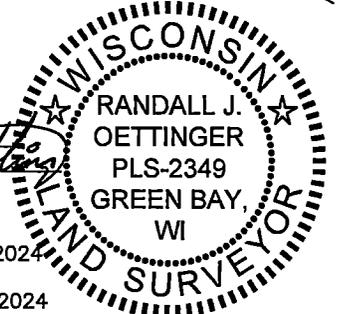

vierbicher
 planners | engineers | advisors



Job #: K-16520
 Date: 09-04-2024
 Rev:
 Drafted By: RJO
 Checked By: MRA

SURVEYED FOR:
 Andy & Jessica Brice
 Drawing #L-12338

SURVEYED BY:
 Vierbicher Associates, Inc.
 400 Security Blvd, Ste 1
 Green Bay, WI 54313
 (920) 434-9670

SHEET
1 OF 4