
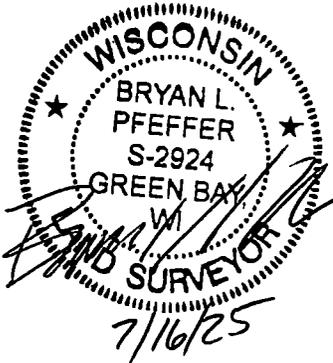


MAP# 9924
 CHERYL BERKEN
 BROWN COUNTY
 REGISTER OF DEEDS
 GREEN BAY, WI
 RECORDED ON
 07/21/2025 09:17 AM
 REC FEE:
 REC FEE: 30.00
 PAGES: 6

CERTIFIED SURVEY MAP

ALL OF LOT 2 OF CERTIFIED SURVEY MAP NUMBER 9467, DOCUMENT NUMBER 3002730, BEING PART OF LOT 1, PART OF LOT 2, PART OF THE SOUTHWEST 1/4 OF THE NORTHWEST 1/4 AND PART OF THE SOUTHEAST 1/4 OF THE NORTHWEST 1/4, ALL LOCATED IN SECTION 11, TOWNSHIP 24 NORTH, RANGE 19 EAST, VILLAGE OF HOBART, BROWN COUNTY, WISCONSIN

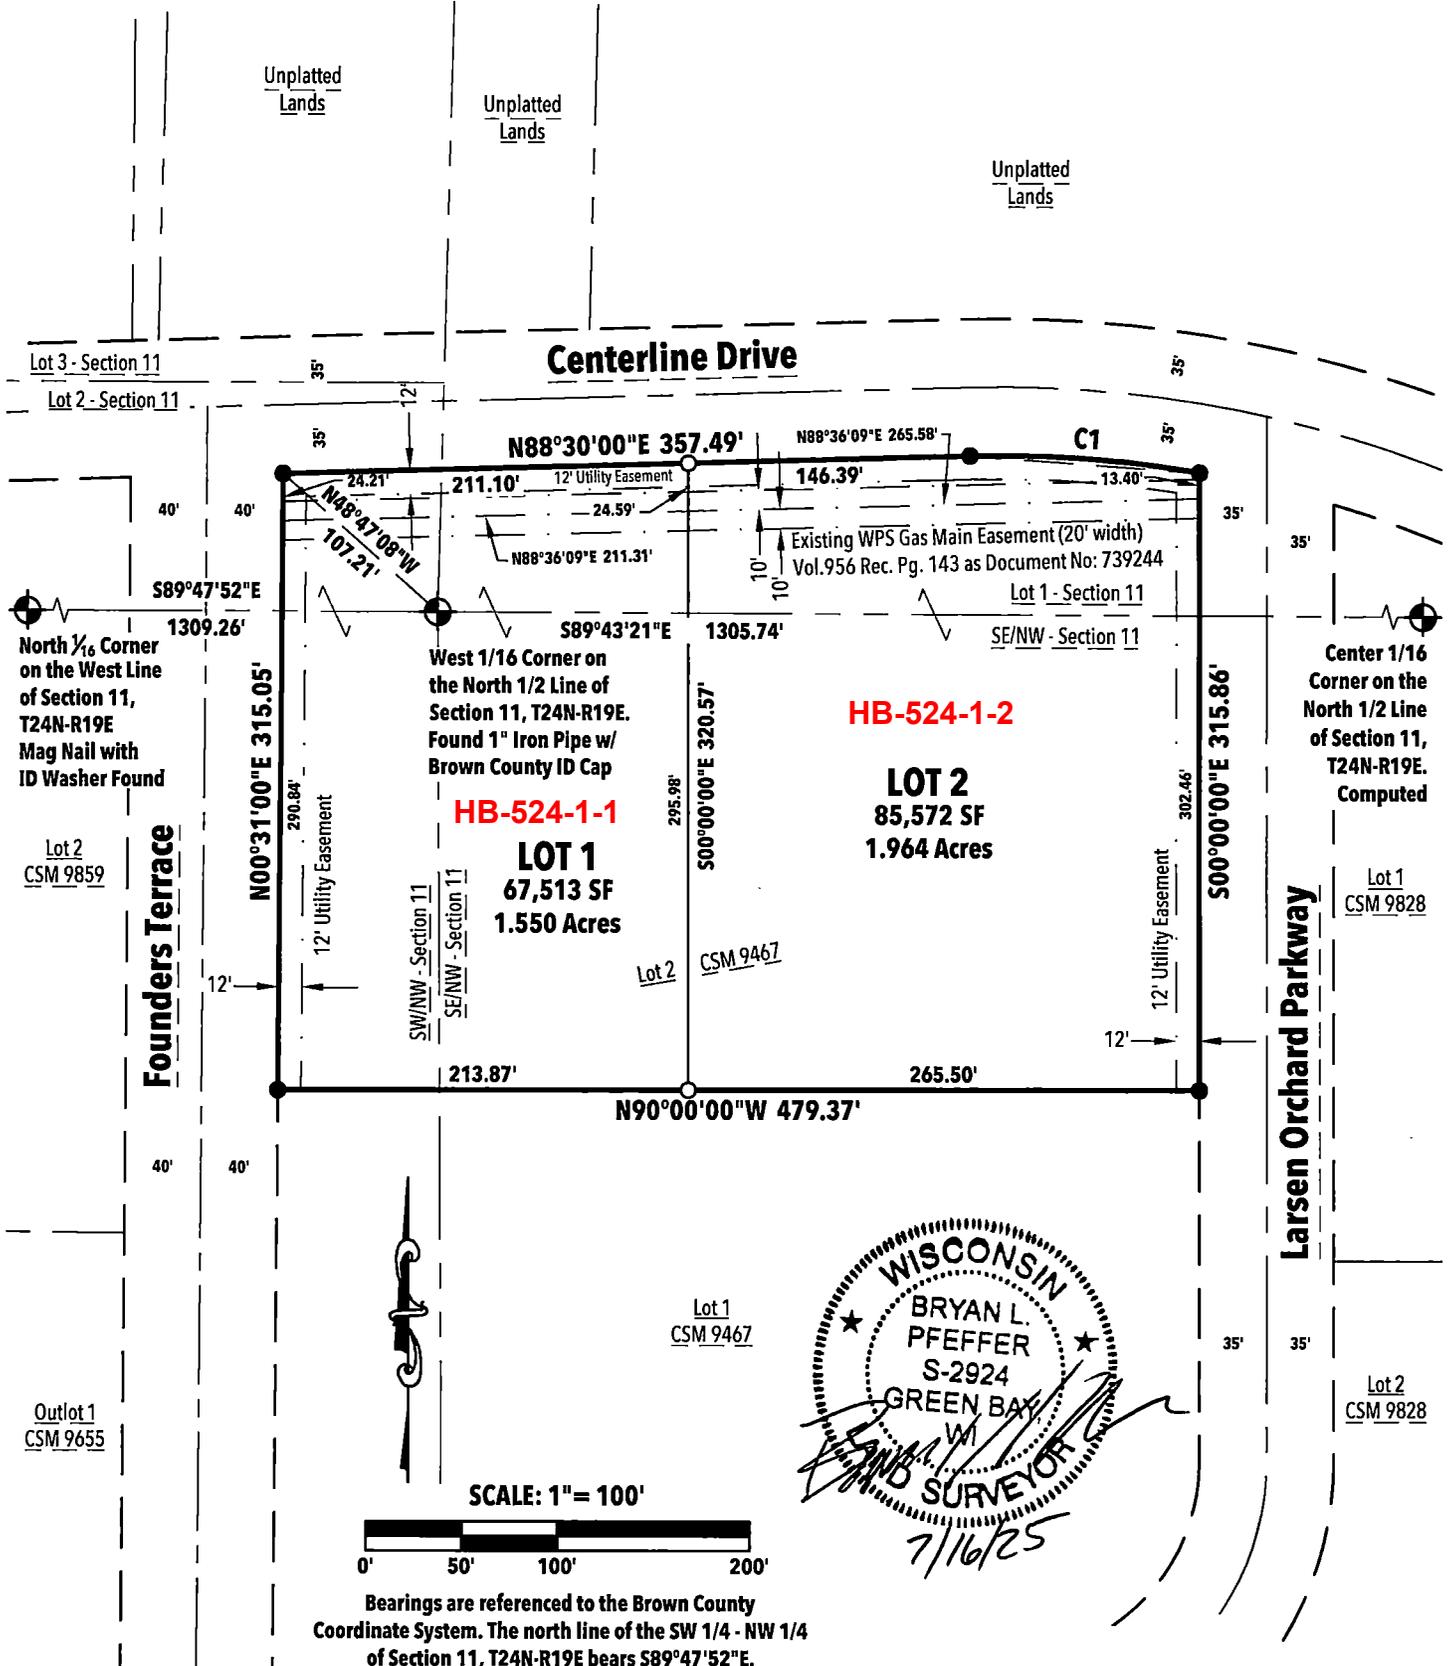

Curve Table							
Curve #	Delta	Radius	Length	Chord Direction	Chord Length	Tangent Bearing	Second Tangent Bearing
C1	11°12'09"	612.00'	119.66'	S85°53'55.5"E	119.47'	S80°17'51"E	N88°30'00"E

LEGEND

- Found 1" Iron Pipe
- Set 1" x 18" Iron Pipe with cap weighing 1.38 lbs./lin. ft.
- ⊕ Recorded County Monument

NOTE:
 Affected Parcel No: HB-524-1-1

REL Robert E. Lee & Associates, Inc.
 1250 Centennial Centre Blvd | Hobart, WI | 920-662-9641 | releinc.com