

2026 CWM  
 VH-7-5 = DC  
 VH-7-9 = DC


3096762

MAP# 9908  
 CHERYL BERKEN  
 BROWN COUNTY  
 REGISTER OF DEEDS  
 GREEN BAY, WI  
 RECORDED ON  
 06/16/2025 01:13 PM  
 REC FEE:  
 REC FEE: 30.00  
 PAGES: 3


# CERTIFIED SURVEY MAP

A RETRACEMENT OF THE LAND BOUNDARIES RECORDED IN JACKET 26601, IMAGE 56 (DOCUMENT #1493826) AND DOCUMENT #3082317 AND #3096610, BEING PART OF THE NORTHWEST 1/4 OF THE NORTHWEST 1/4 OF SECTION 1, T24N-R19E, VILLAGE OF HOWARD, BROWN COUNTY, WISCONSIN

GRAPHIC SCALE: 1" = 150'

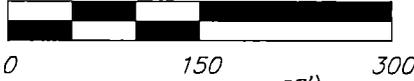

©Vierbicher Associates, Inc.

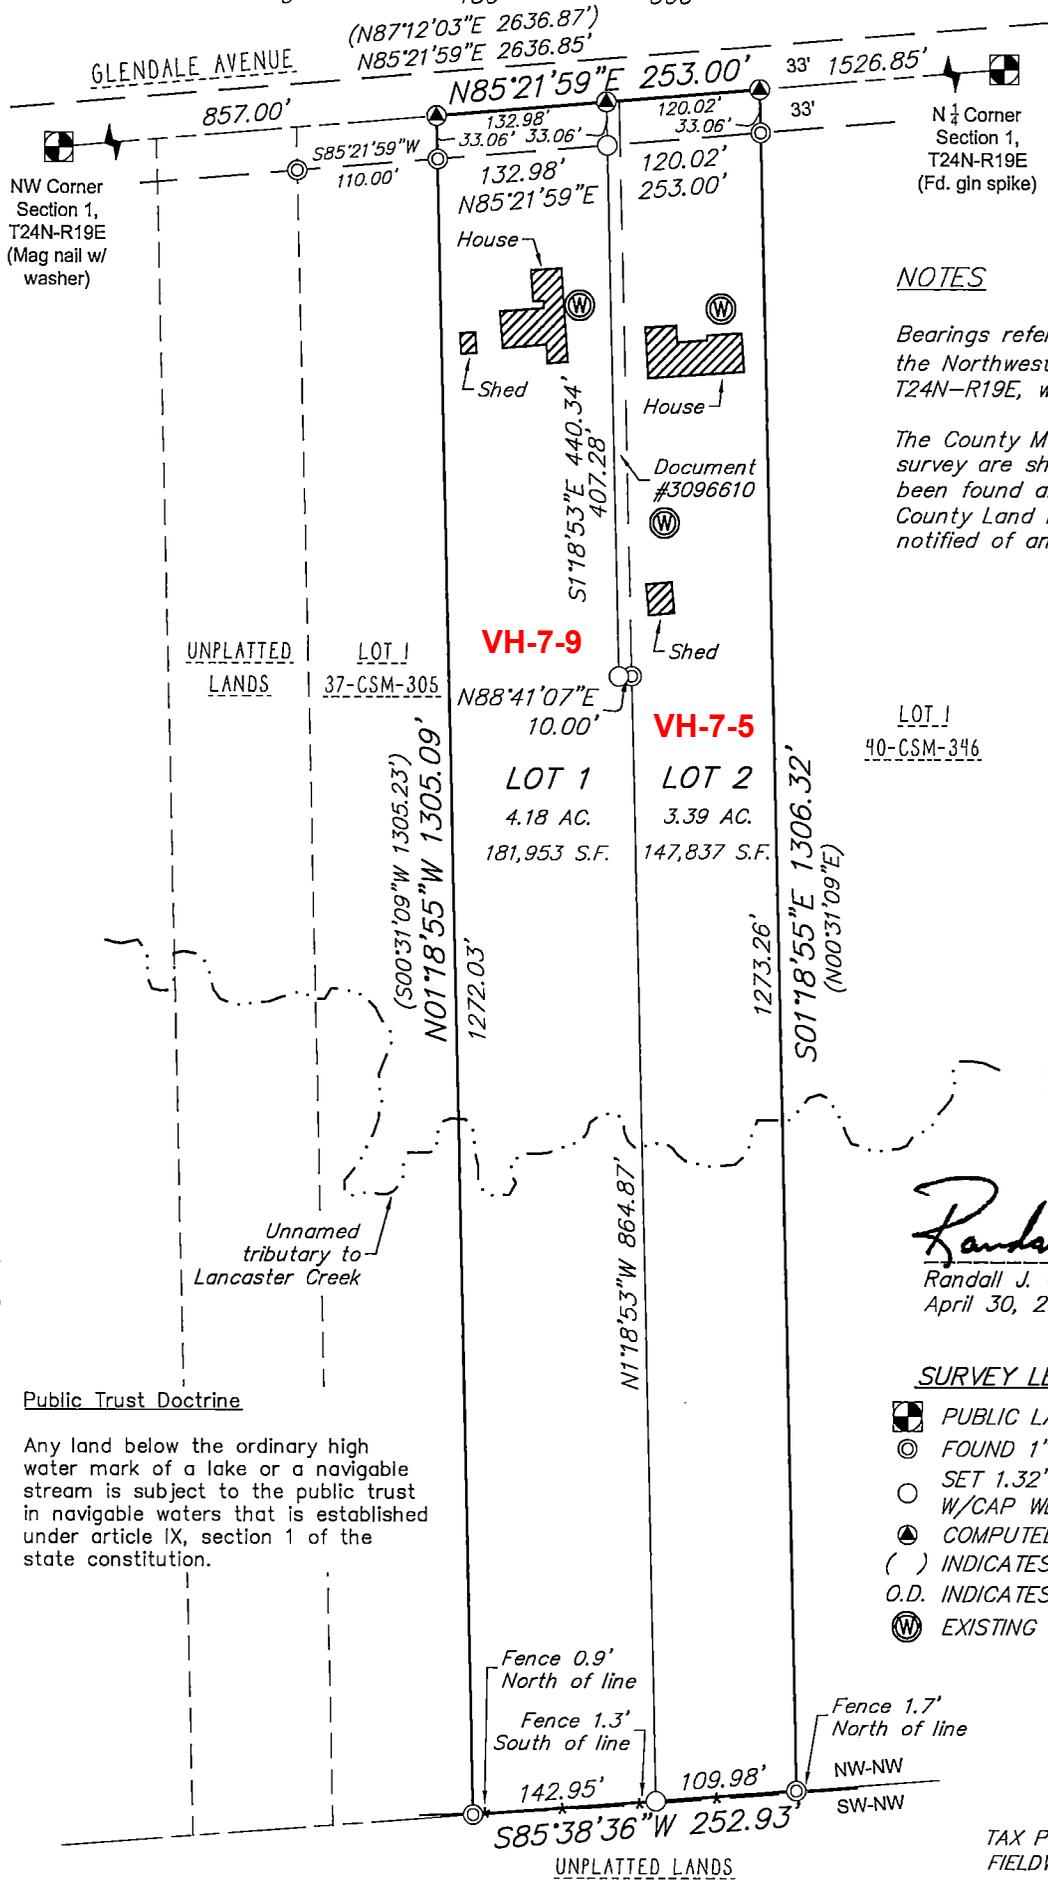

### NOTES

Bearings referenced to the North line of the Northwest 1/4 of Section 1, T24N-R19E, which bears N85°21'59"E.

The County Monuments used in this survey are shown and their ties have been found and verified and/or Brown County Land Information Office has been notified of any discrepancies.



*Randall J. Oettinger*  
 Randall J. Oettinger PLS-2349  
 April 30, 2025

### SURVEY LEGEND

- PUBLIC LAND CORNER AS NOTED
- FOUND 1" O.D. IRON PIPE
- SET 1.32" (O.D.) X 18" IRON PIPE W/CAP WEIGHING 1.68 LBS/LIN FT
- COMPUTED POINT, NOTHING FOUND/SET
- ( ) INDICATES RECORDED AS
- O.D. INDICATES OUTSIDE DIAMETER
- EXISTING WELL

TAX PARCEL: VH-7-5 & VH-7-9  
 FIELDWORK COMPLETED: 04/24/2025

16 Jun 2025 - 12:12p C:\Users\mkov\AcPublish\20820\250422\_CSM.dwg by:rtkov

### Public Trust Doctrine

Any land below the ordinary high water mark of a lake or a navigable stream is subject to the public trust in navigable waters that is established under article IX, section 1 of the state constitution.

<p>planners   engineers   advisors</p>	<p>Job #: 250422          Date: 04/30/2025</p>	<p>SURVEYED FOR:          Michael Waldo          4519 Glendale Avenue</p>	<p>SURVEYED BY:          Vierbicher Associates, Inc.          400 Security Blvd, Ste 1          Green Bay, WI 54313          (920) 434-9670</p>	<p>SHEET          1 OF 3</p>
	<p>Rev:</p>	<p>Drafted By: RJQ</p>	<p>Drawing #: L-12439</p>	
	<p>Checked By: MRA</p>			