

2025 CWM
 VH-4452 = PC
 VH-4455 = PC
 VH-4453 = RC
 VH-4454 = RC


3099659

MAP# 9923
 CHERYL BERKEN
 BROWN COUNTY
 REGISTER OF DEEDS
 GREEN BAY, WI
 RECORDED ON
 07/16/2025 04:11 PM
 REC FEE:
 REC FEE: 30.00
 PAGES: 3

Certified Survey Map

A combination of the parcel boundaries recorded in Document No. 3093146, being all of Lots 46, 47, 48 and 49 of recorded plat "Meacham's Crest Third Addition", (Plats, Document No. 3074723, Brown County Records), being located in part of the Northeast 1/4 of the Northeast 1/4 of Section 18, T24N-R20E, Village of Howard, Brown County, Wisconsin.

Graphic Scale: 1" = 30'

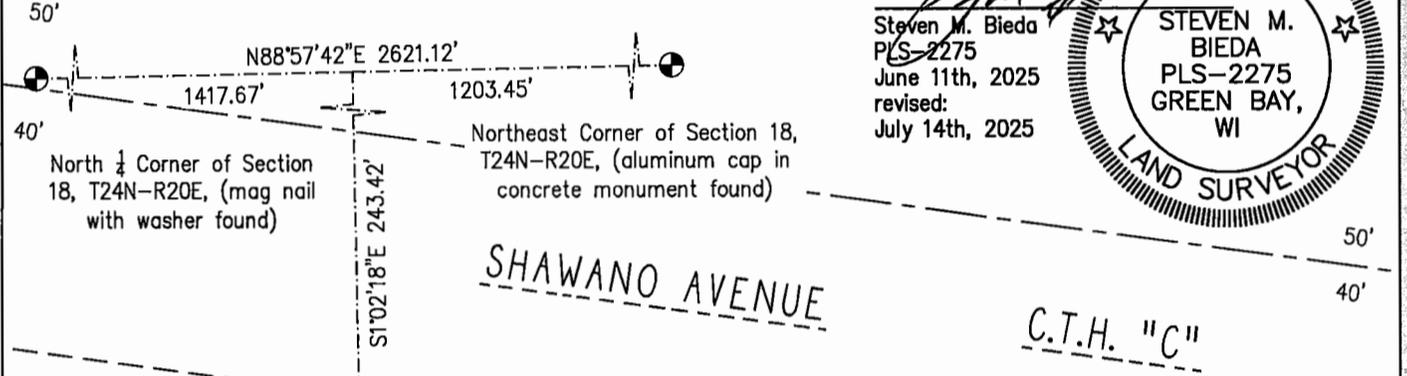

Steven M. Bieda
 PLS-2275
 June 11th, 2025
 revised:
 July 14th, 2025




Legend

- Brown County monument - type noted
- 1" iron pipe found

Bearings referenced to the North line of the Northeast 1/4 of Section 18, T24N-R20E, assumed to be N88°57'42"E.

The County Monuments used in this survey are shown and their ties have been found and verified and/or Brown County Planning and Land Services has been notified of any discrepancies.

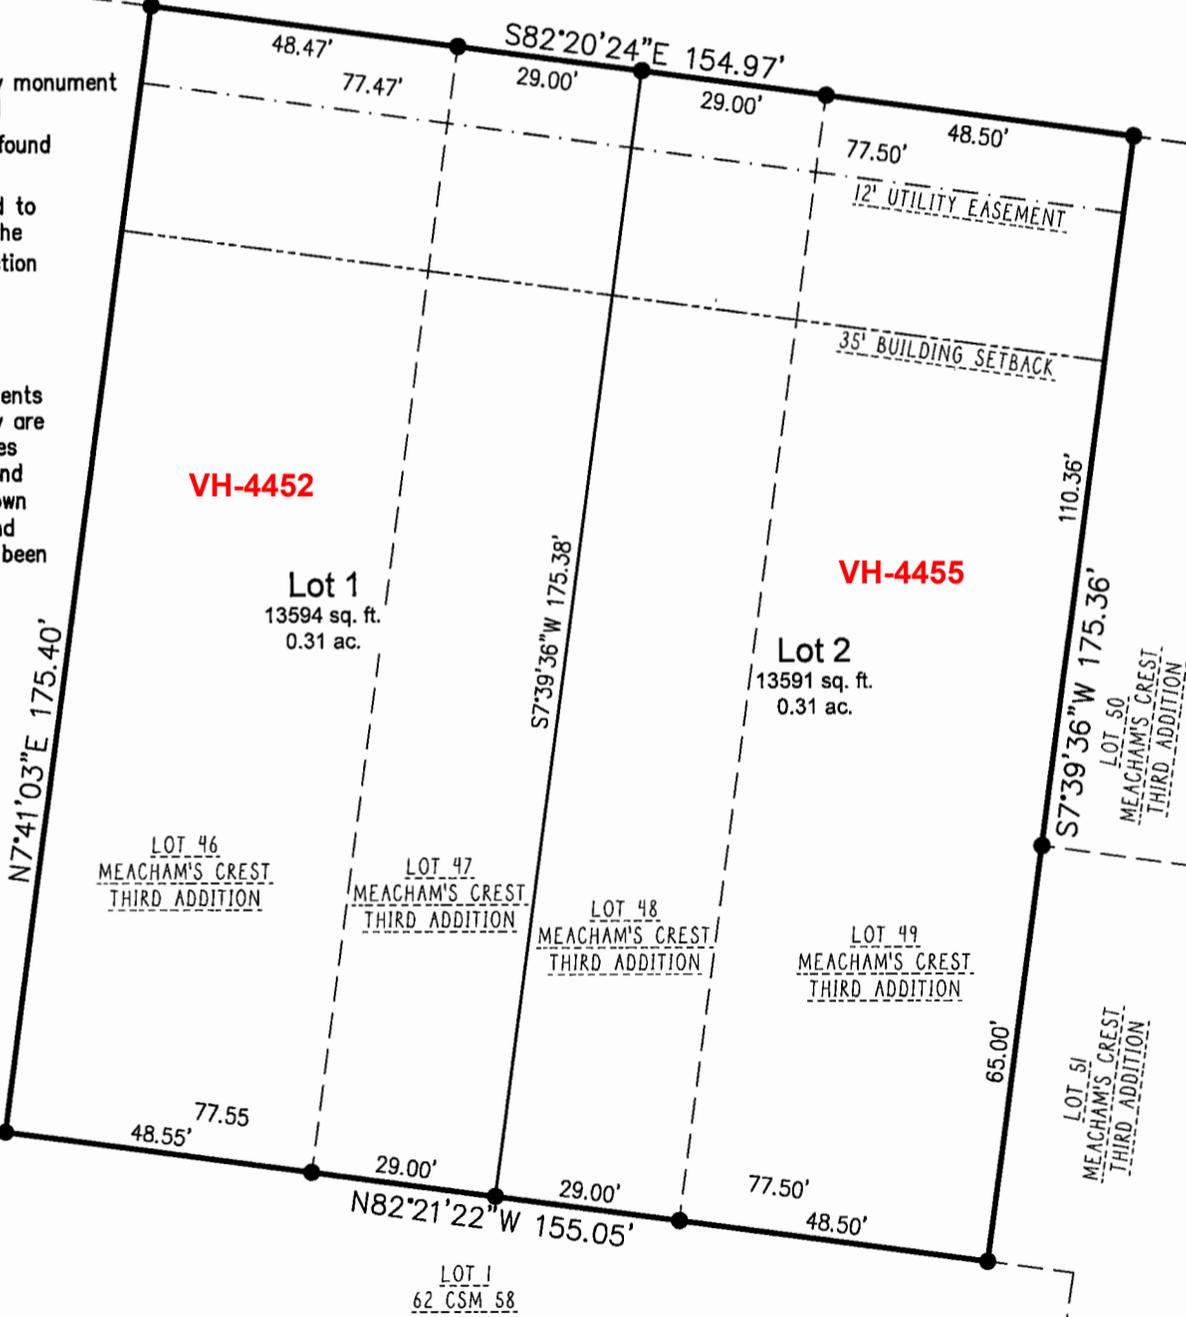

Client: Meacham Dev. Inc.
 Tax Parcel: VH-4452, VH-4453, VH-4454 and VH-4455
 Drafted By: NDK
 File: R-1024 CSM.dwg
 Data File: R-1024.txt

vierbicher
 planners | engineers | advisors
 400 Security Blvd Ste 1, Green Bay, WI, (920) 434-9670



Sheet One of Three
 Project No.: R-1024
 Drawing No.: L-12470
 Fieldwork Completed: 06/03/25