

3104235

MAP # 9947  
 CHERYL BERKEN  
 BROWN COUNTY  
 REGISTER OF DEEDS  
 GREEN BAY, WI  
 RECORDED ON  
 09/02/2025 04:24 PM  
 REC FEE:  
 REC FEE: 30.00  
 PAGES: 7


*Steven M. Bieda*  
 Steven M. Bieda  
 PLS-2275  
 March 19, 2025



BEARINGS ARE BASED UPON THE WISCONSIN COUNTY COORDINATE SYSTEM, BROWN COUNTY, THE SOUTH LINE OF THE NORTHEAST 1/4, SECTION 17, T24N-R20E, ASSUMED TO BEAR S89°45'10"W.



GRAPHIC SCALE: 1" = 100'

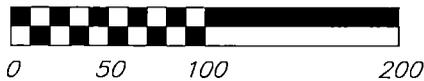


TAX PARCEL: VH-470-3  
 FIELDWORK COMPLETED: 03/06/25

# CERTIFIED SURVEY MAP

Part of the Southwest 1/4 of the Northeast 1/4 of Section 17, T24N-R20E, Village of Howard, Brown County, Wisconsin.

\*SEE SHEET 2 FOR INGRESS/EGRESS EASEMENT DETAIL\*  
 \*SEE SHEET 3 FOR STORM SEWER EASEMENT\*  
 \*SEE SHEET 4 FOR LEGEND\*

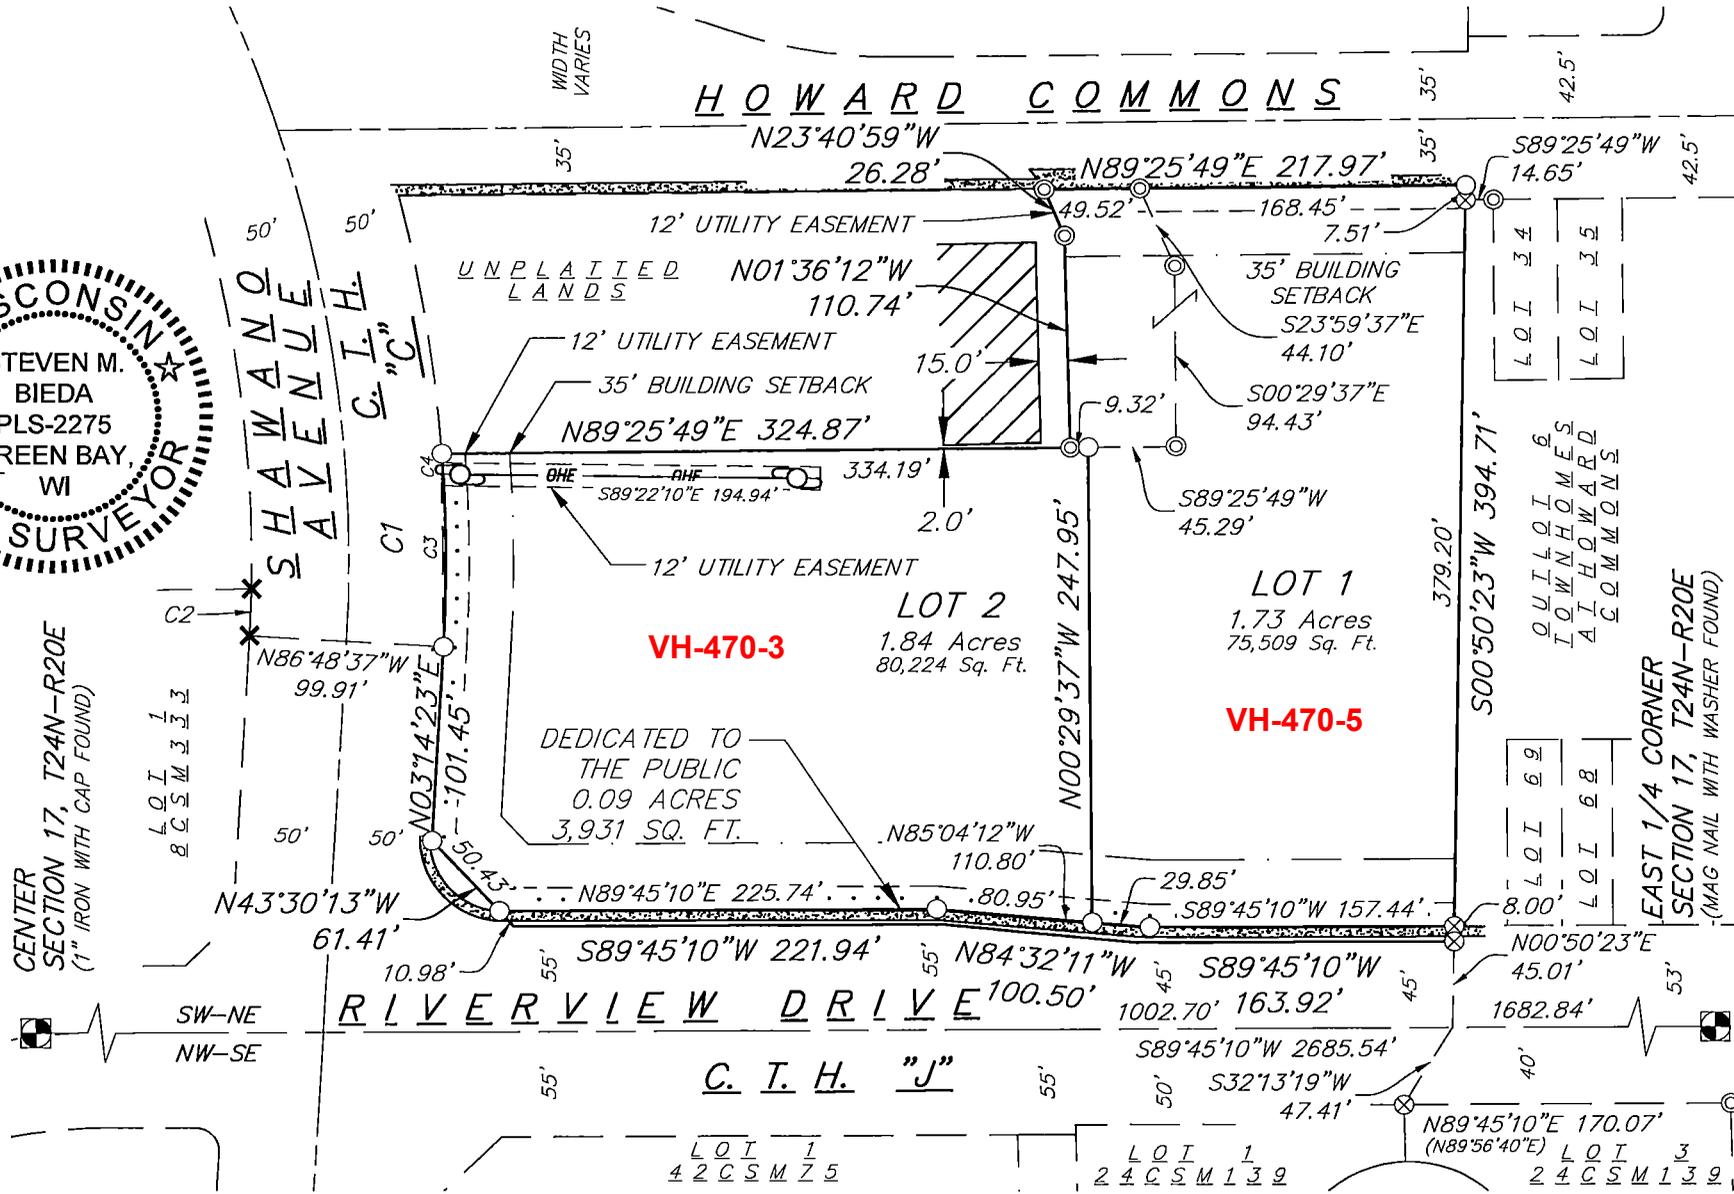

SHEET  
1 OF 7

SURVEYED BY:  
 Vierbicher Associates, Inc.  
 400 Security Blvd, Ste 1  
 Green Bay, WI 54313  
 (920) 434-9670

SURVEYED FOR:  
 CBS-Global, LLC  
 319 N. Broadway  
 Green Bay, WI 54303  
 DRAWING NO.: L-12422

Job #: 250240  
 Date: 03/19/2025  
 Rev: 05/06/2025  
 Drafted By: CMUE  
 Checked By: MAND



vierbicher  
 planners | engineers | advisors