


3109019


MAP# 9965
 CHERYL BERKEN
 BROWN COUNTY
 REGISTER OF DEEDS
 GREEN BAY, WI
 RECORDED ON
 10/20/2025 02:40 PM
 REC FEE:
 REC FEE: 30.00
 PAGES: 4

CERTIFIED SURVEY MAP

BEING ALL OF VOLUME 2, CERTIFIED SURVEY MAPS, PAGE 547, MAP NUMBER 623, DOCUMENT NUMBER 670723, BROWN COUNTY RECORDS, LOCATED IN PART OF THE NORTHWEST 1/4 OF THE NORTHEAST 1/4, AND PART OF THE SOUTHWEST 1/4 OF THE NORTHEAST 1/4, ALL IN SECTION 2, TOWNSHIP 24 NORTH, RANGE 19 EAST, VILLAGE OF HOWARD, BROWN COUNTY, WISCONSIN.

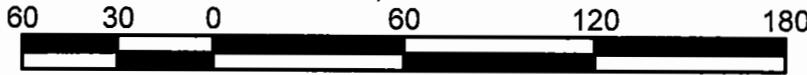

GRAPHIC SCALE

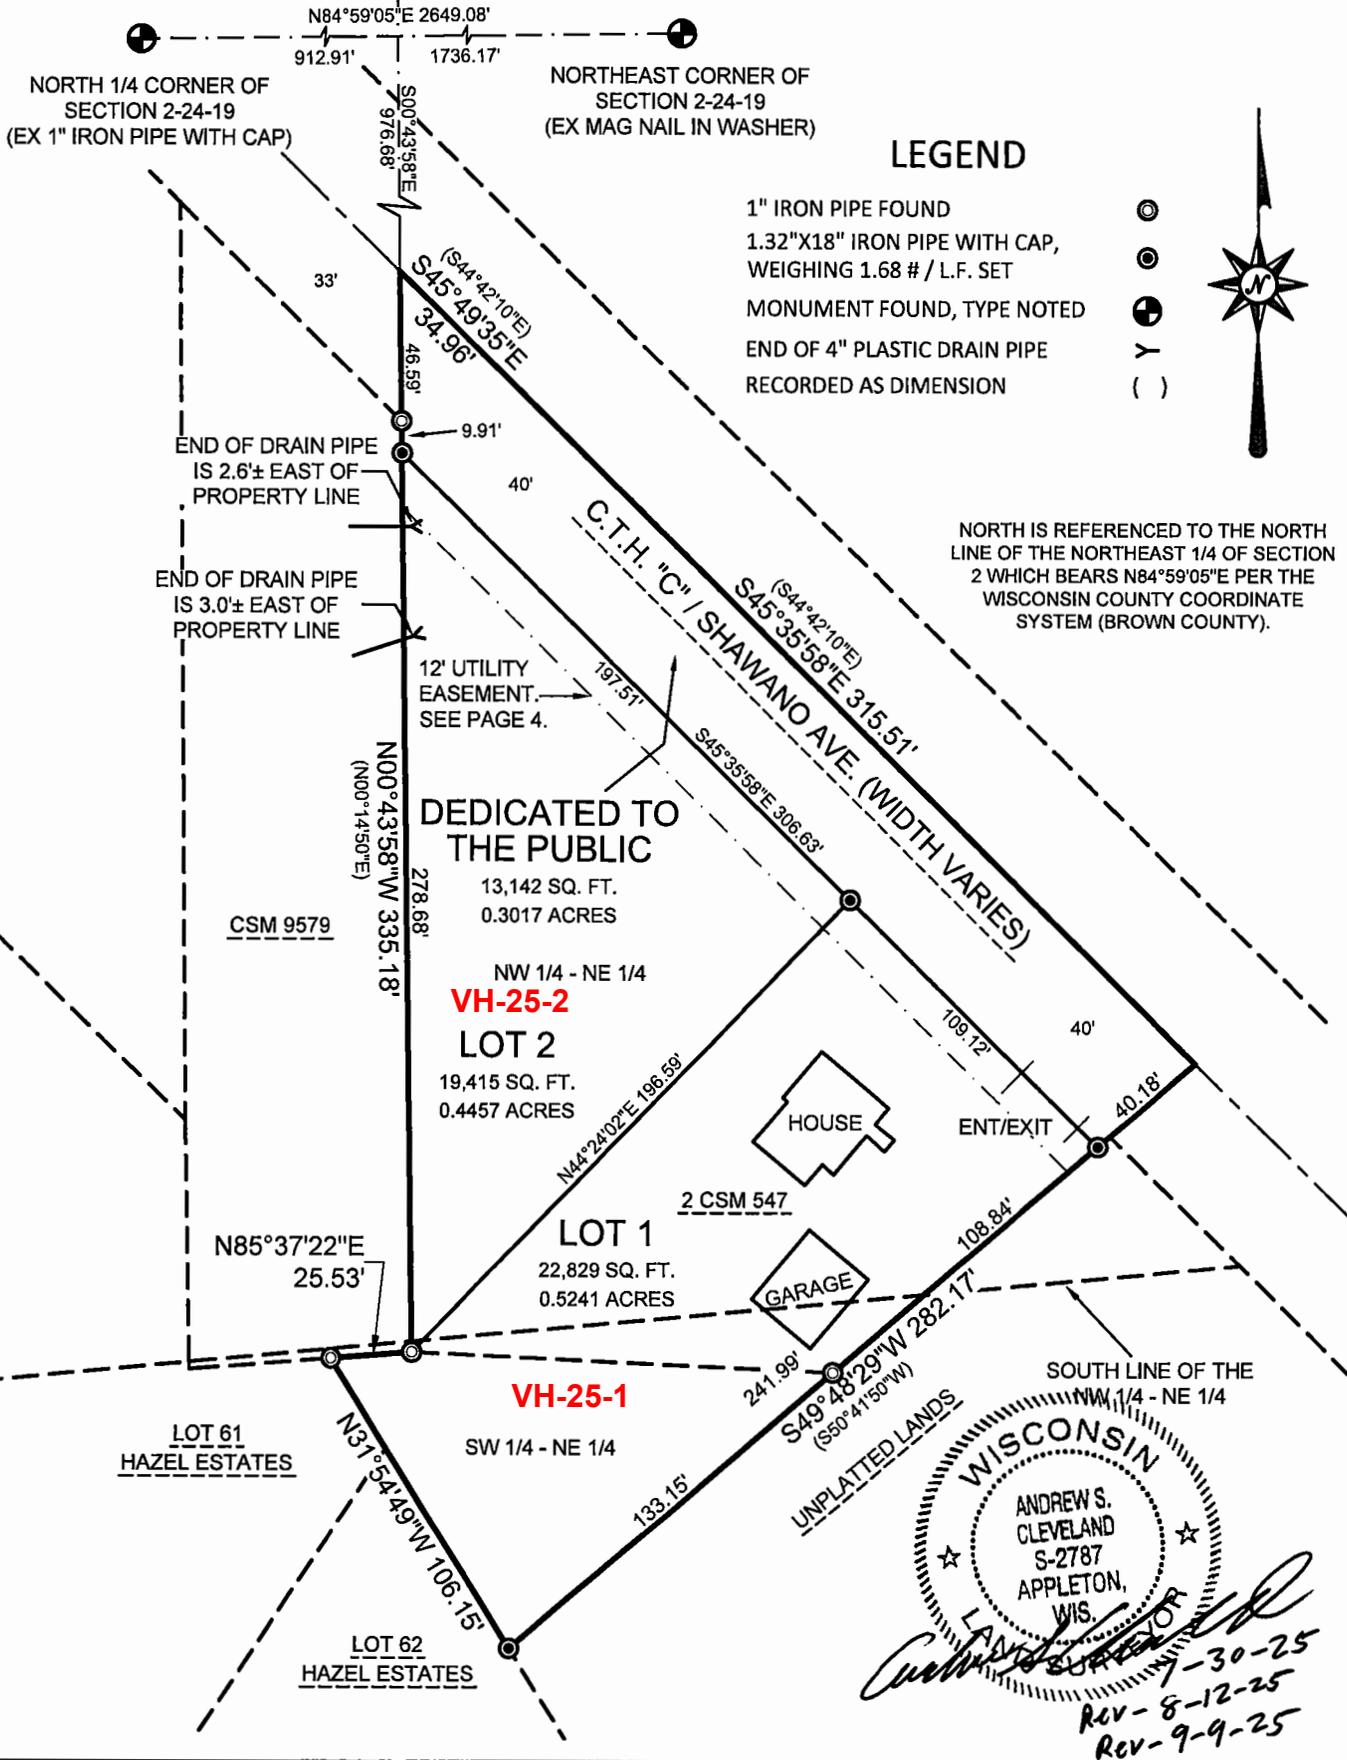

MACH IV
 ENGINEERING • SURVEYING • ENVIRONMENTAL
 2260 Salscheider Court Green Bay, WI
 54313 PH 920-563-5765, Fax 920-569-5767
 www.mach-iv.com

CLIENT: CENTURY 21 - C/O AUTUMN HAFKEY
 DRAFTED BY: ASC
 TAX PARCEL NO.: VH-25-1

SCALE:
 1" = 60'

SHEET: 1 OF 4
 PROJECT NO. 2361-01-25S
 DRAWING NO.