

2026 CWM  
 SU-247-1 = PS  
 SU-247-6 = NPL


3083516

MAP# 9842  
 CHERYL BERKEN  
 BROWN COUNTY  
 REGISTER OF DEEDS  
 GREEN BAY, WI  
 RECORDED ON  
 01/02/2025 12:23 PM  
 REC FEE:  
 REC FEE: 30.00  
 PAGES: 4

# CERTIFIED SURVEY MAP

PART OF THE SOUTHEAST 1/4 OF THE NORTHEAST 1/4, SECTION 14,  
 T25N-R20E, VILLAGE OF SUAMICO, BROWN COUNTY, WISCONSIN


GRAPHIC SCALE: 1" = 150'

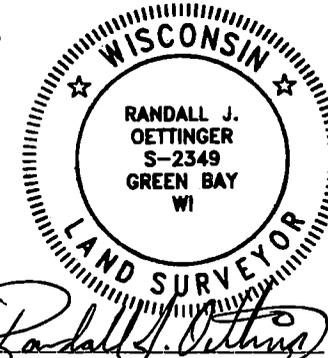

Randall J. Oettinger  
 PLS-2349  
 November 6, 2024  
 Revised December 18, 2024  
 (Review comments)

NE Corner  
 Section 14  
 T25N-R20E  
 (Found mag nail  
 w/washer)

**Public Trust Doctrine:**  
 Any land below the ordinary high water mark of a lake  
 or a navigable stream is subject to the public trust in  
 navigable waters that is established under article IX,  
 section 1, of the state constitution.

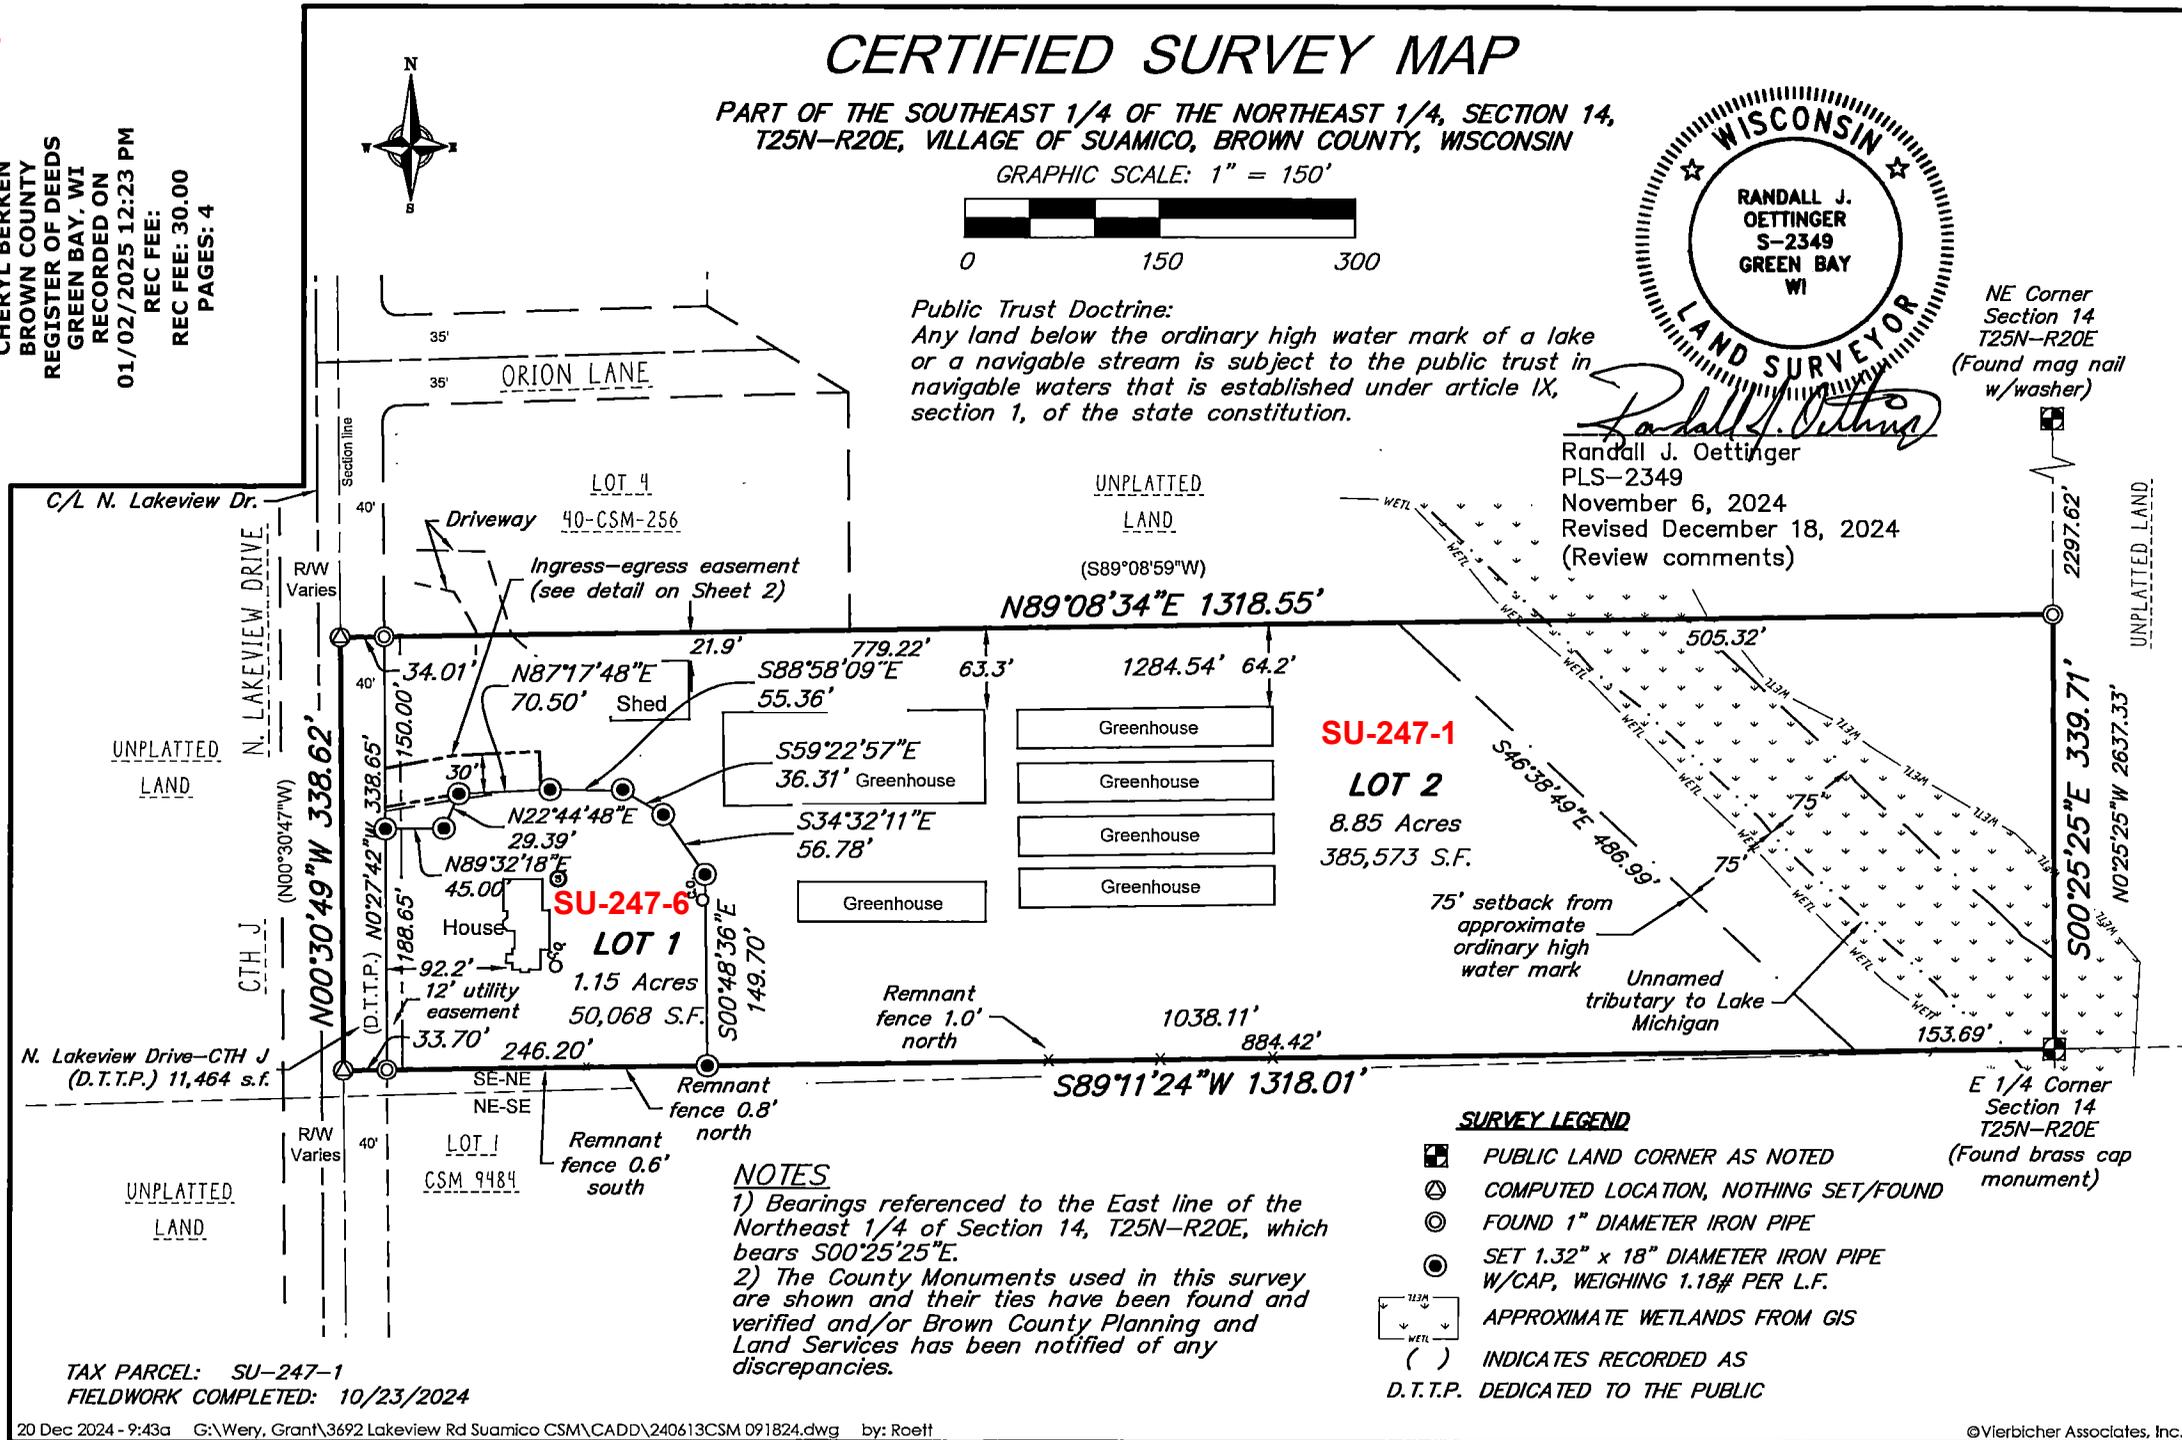

TAX PARCEL: SU-247-1  
 FIELDWORK COMPLETED: 10/23/2024

**NOTES**  
 1) Bearings referenced to the East line of the Northeast 1/4 of Section 14, T25N-R20E, which bears S00°25'25"E.  
 2) The County Monuments used in this survey are shown and their ties have been found and verified and/or Brown County Planning and Land Services has been notified of any discrepancies.

- SURVEY LEGEND**
- PUBLIC LAND CORNER AS NOTED
  - COMPUTED LOCATION, NOTHING SET/FOUND
  - FOUND 1" DIAMETER IRON PIPE
  - SET 1.32" x 18" DIAMETER IRON PIPE W/CAP, WEIGHING 1.18# PER L.F.
  - APPROXIMATE WETLANDS FROM GIS
  - INDICATES RECORDED AS D.T.T.P. DEDICATED TO THE PUBLIC

SHEET  
 1 OF 4

SURVEYED BY:  
 Vierbicher Associates, Inc.  
 400 Security Blvd, Ste 1  
 Green Bay, WI 54313  
 (920) 434-9670

SURVEYED FOR:  
 GRANT WERY  
 DWG # - 12362

Job #: 240613  
 Date: 11/06/2024  
 Rev:  
 Drafted By: RJO  
 Checked By: MRA



vierbicher  
 planners | engineers | advisors