

2026 CWM
 SU-322 = PS
 SU-322-3 = NPL


3084170

MAP# 9847
 CHERYL BERKEN
 BROWN COUNTY
 REGISTER OF DEEDS
 GREEN BAY, WI
 RECORDED ON
 01/09/2025 04:25 PM
 REC FEE:
 REC FEE: 30.00
 PAGES: 3

CERTIFIED SURVEY MAP


PART OF THE NORTHWEST 1/4 OF THE NORTHEAST 1/4 OF SECTION 17,
 T25N-R20E, VILLAGE OF SUAMICO, BROWN COUNTY, WISCONSIN

GRAPHIC SCALE: 1" = 100'

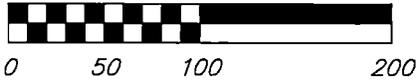

©Vierbicher Associates, Inc.

27 Dec 2024 - 9:08a G:\Sturke, Joe\240609 2970 School Rd Suamico\CADD\240609CSM 100824.dwg by: Roett

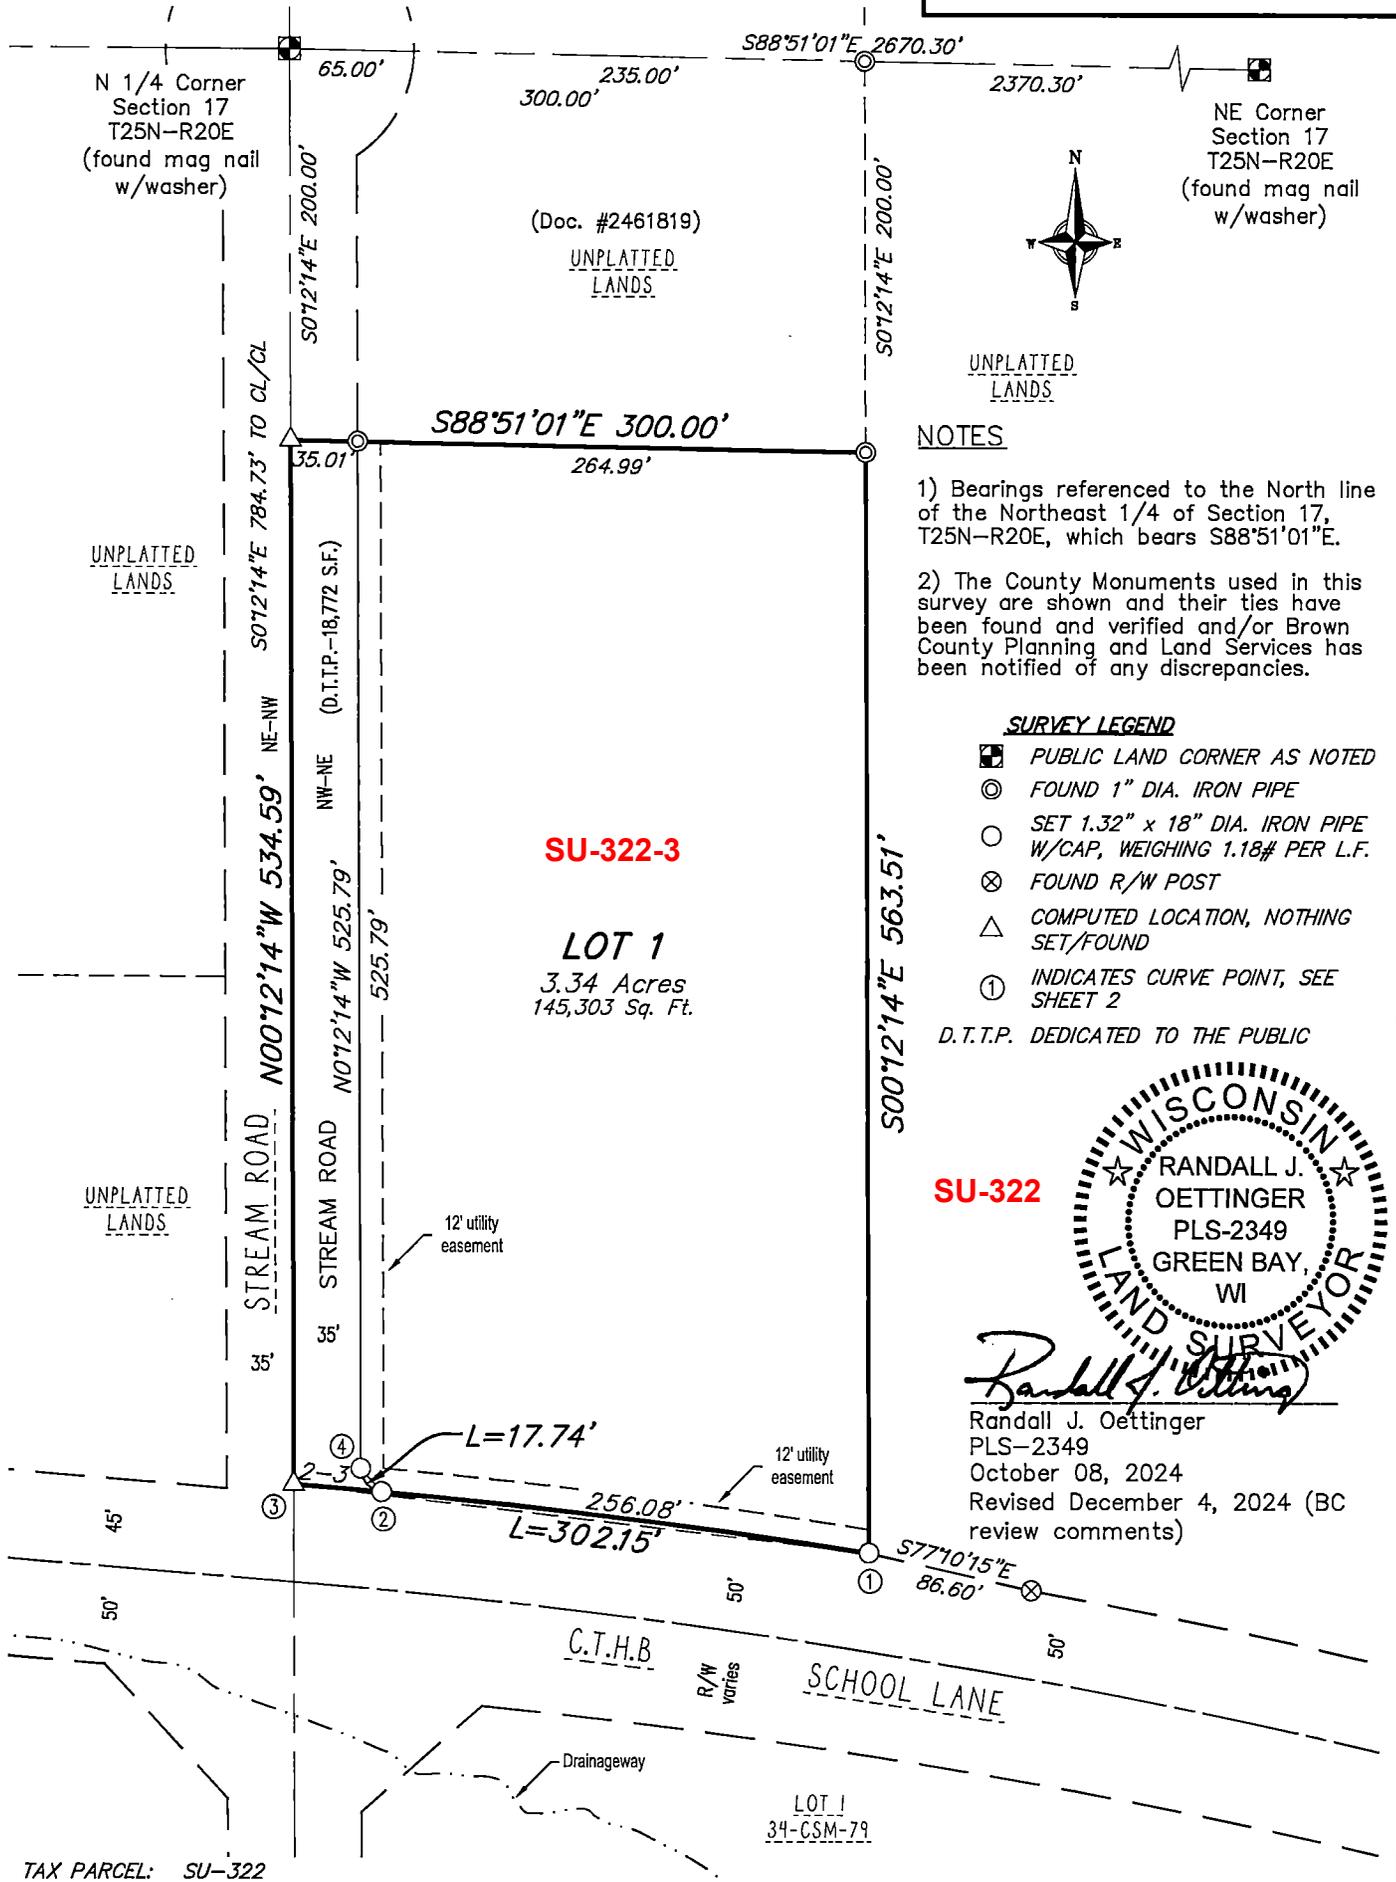

NOTES

- 1) Bearings referenced to the North line of the Northeast 1/4 of Section 17, T25N-R20E, which bears S88°51'01"E.
- 2) The County Monuments used in this survey are shown and their ties have been found and verified and/or Brown County Planning and Land Services has been notified of any discrepancies.

SURVEY LEGEND

- PUBLIC LAND CORNER AS NOTED
- ⊙ FOUND 1" DIA. IRON PIPE
- SET 1.32" x 18" DIA. IRON PIPE W/CAP, WEIGHING 1.18# PER L.F.
- ⊗ FOUND R/W POST
- △ COMPUTED LOCATION, NOTHING SET/FOUND
- ① INDICATES CURVE POINT, SEE SHEET 2

D.T.T.P. DEDICATED TO THE PUBLIC



Randall J. Oettinger
 Randall J. Oettinger
 PLS-2349
 October 08, 2024
 Revised December 4, 2024 (BC review comments)

TAX PARCEL: SU-322
 FIELDWORK COMPLETED: 10/08/2024

<p>planners engineers advisors</p>	Job #: 240609 Date: 10/08/2024	SURVEYED FOR: JOE STURKE	SURVEYED BY: Vierbicher Associates, Inc. 400 Security Blvd, Ste 1 Green Bay, WI 54313 (920) 434-9670
	Rev:	DWG #L-12352	SHEET 1 OF 3
	Drafted By: RJO		
	Checked By: MRA		