

2026 CWM
 SU-627-5 = RC
 SU-627-4 = PC
 SU-627-6 = PC


3084627

MAP# 9852
 CHERYL BERKEN
 BROWN COUNTY
 REGISTER OF DEEDS
 GREEN BAY, WI
 RECORDED ON
 01/15/2025 04:08 PM
 REC FEE:
 REC FEE: 30.00
 PAGES: 3

Certified Survey Map

A combination of the parcel boundaries recorded in Document No. 2972916, being all of Lots 2, 3 and 4, Volume 52, Certified Survey Maps, Page 255, Map No. 7646, Document No. 2308200, Brown County Records, excepting Document No. 2820140, being located in part of the Southwest $\frac{1}{4}$ of the Northwest $\frac{1}{4}$ of Section 27, T25N-R20E, Village of Suamico, Brown County, Wisconsin.

Graphic Scale: 1" = 60'

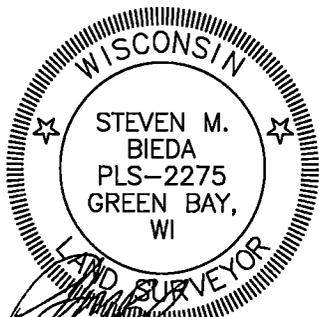


Steven M. Bieda
 PLS-2275
 July 1st, 2024
 revised:
 August 1st, 2024

Legend

- 1.32" (o.d.) x 18" iron pipe with cap weighing 1.68 lbs/lin ft set
- 1" iron pipe found
- ⊙ Brown County monument - type noted
- () recorded as distance

— ESA —
 Environmentally Sensitive Area (ESA)

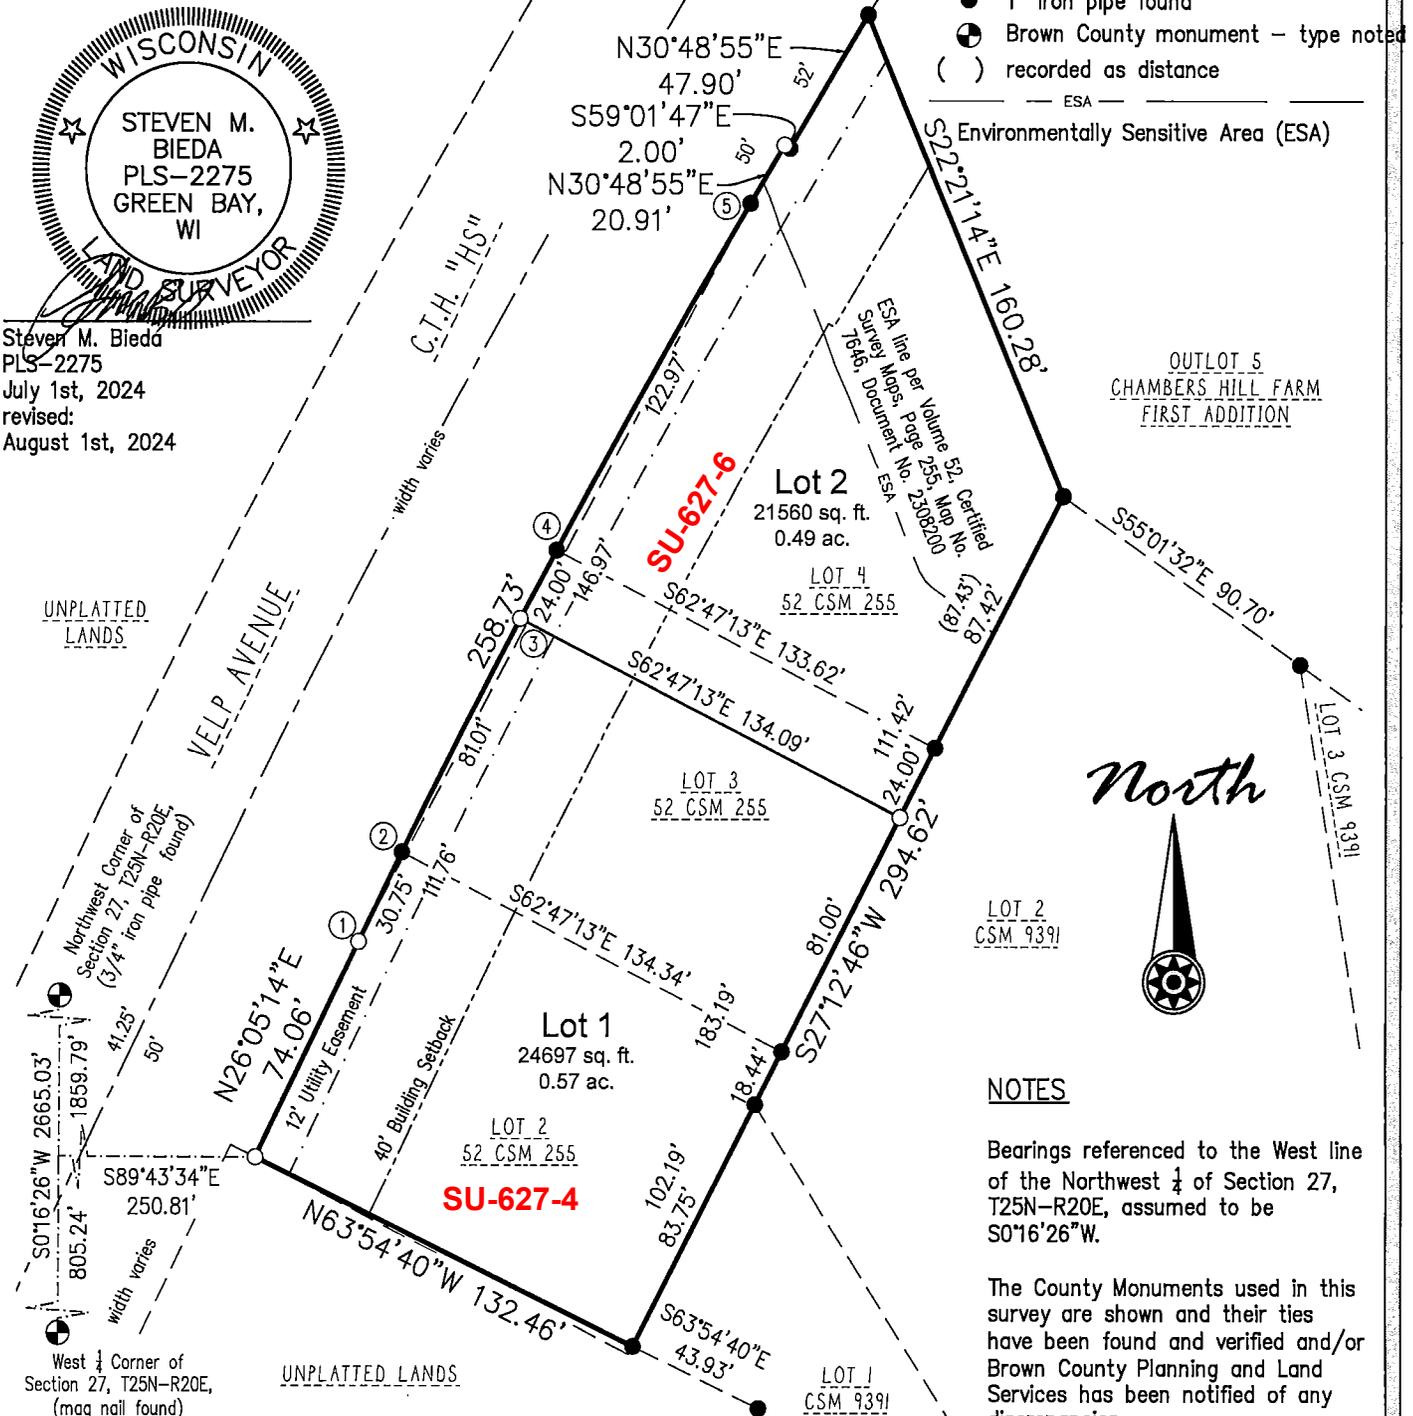

NOTES

Bearings referenced to the West line of the Northwest $\frac{1}{4}$ of Section 27, T25N-R20E, assumed to be S0°16'26"W.

The County Monuments used in this survey are shown and their ties have been found and verified and/or Brown County Planning and Land Services has been notified of any discrepancies.

Curve Data

CURVE	ARC LENGTH	RADIUS	CHORD LENGTH	CHORD BEARING	CENTRAL ANGLE	TANGENT BEARING
1-5	258.73'	3141.54'	258.64'	N28°26'47"E	4°43'07"	N30°48'21"E
1-2	30.75'	3141.54'	30.75'	N26°22'03"E	0°33'39"	—
2-3	81.01'	3141.54'	81.00'	N27°23'12"E	1°28'39"	—
1-3	111.76'	3141.54'	111.75'	N27°06'23"E	2°02'18"	—
3-4	24.00'	3141.54'	24.00'	N28°20'40"E	0°26'15"	—
4-5	122.97'	3141.54'	122.95'	N29°41'04"E	2°14'34"	—
3-5	146.97'	3141.54'	146.95'	N29°27'56"E	2°40'49"	—

Client: Michael Haverkorn
 Tax Parcel: SU-627-4, SU-627-5 and SU-627-6
 Drafted By: NDK
 File: 240400 CSM 062524.dwg
 Data File: 240400.txt

vierbicher
 planners | engineers | advisors



400 Security Blvd Ste 1, Green Bay, WI, (920) 434-9670

Sheet One of Three
 Project No.: 240400
 Drawing No.: L-12289
 Fieldwork Completed: 07/11/24