


MAP# 9869
 CHERYL BERKEN
 BROWN COUNTY
 REGISTER OF DEEDS
 GREEN BAY, WI
 RECORDED ON
 03/04/2025 02:21 PM
 REC FEE:
 REC FEE: 30.00
 PAGES: 5

CERTIFIED SURVEY MAP

Part of the Northwest 1/4 of the Northwest 1/4,
 Section 07, T25N, R20E, Village of Suamico,
 Brown County, Wisconsin.

For:
 Kevin J & April B White Revocable Trust of 2023
 4325 Deer Run Court
 Green Bay, WI 54313

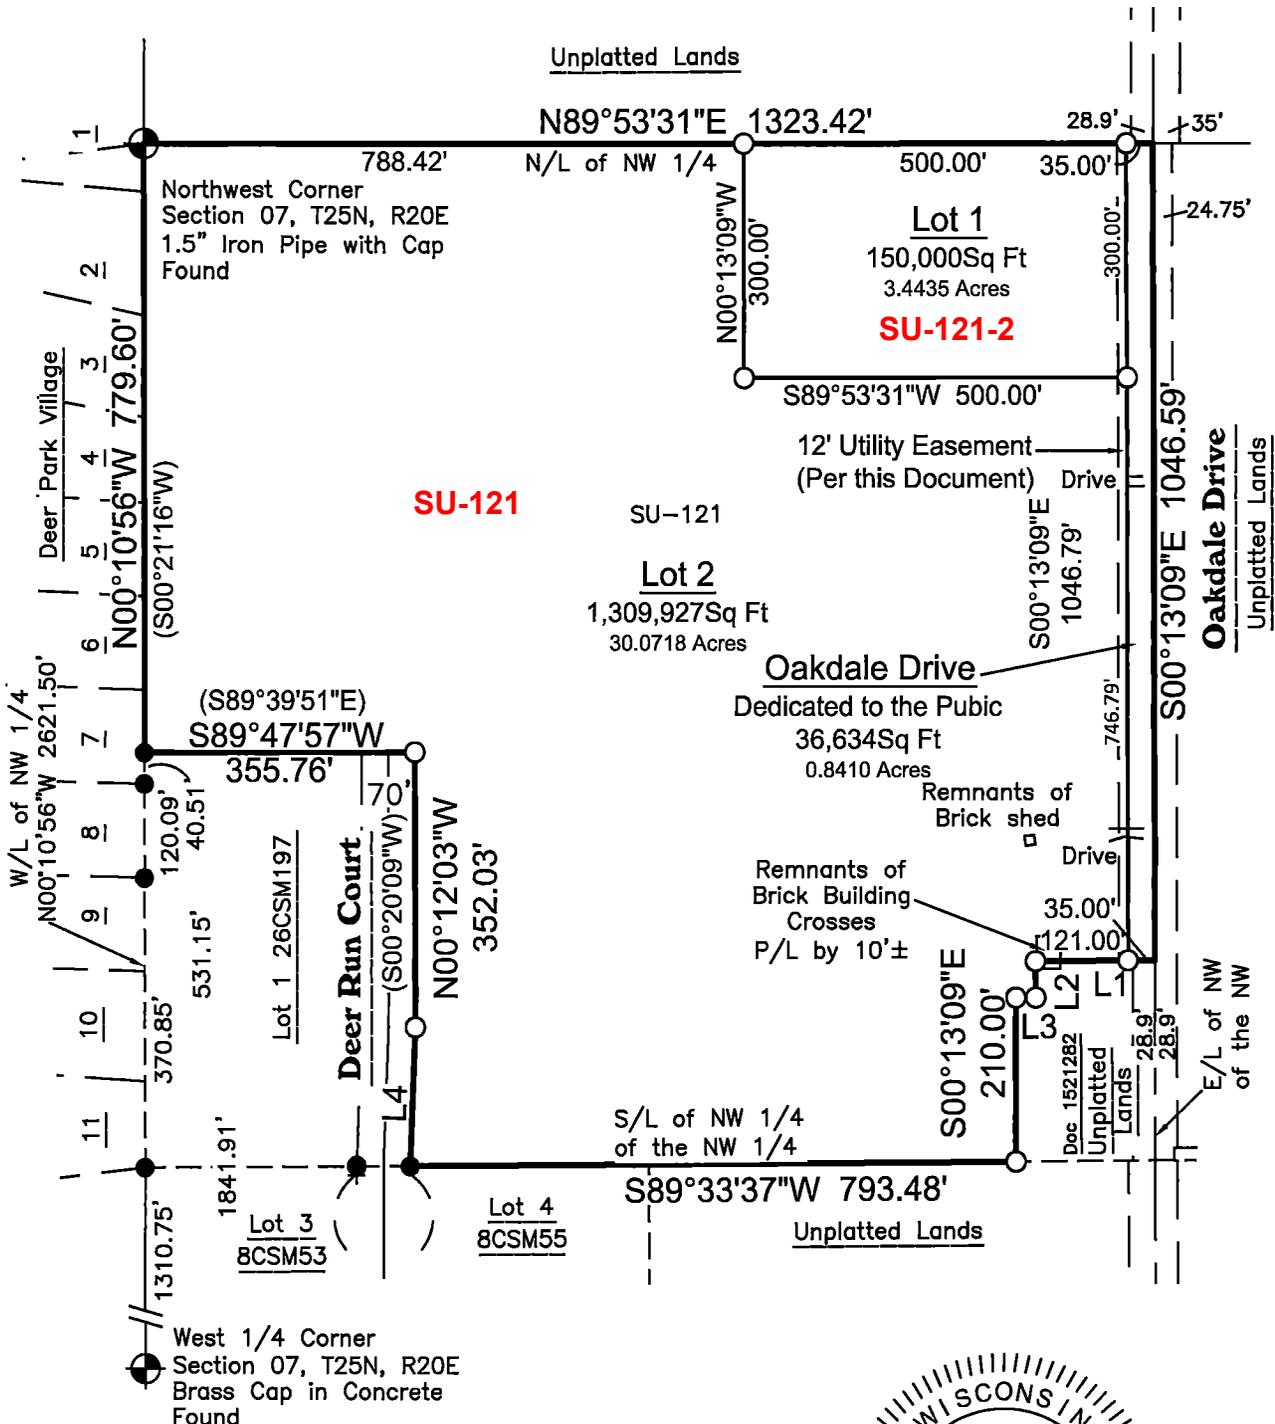


West 1/4 Corner
 Section 07, T25N, R20E
 Brass Cap in Concrete
 Found

LEGEND

- 1.3" OD x18" Iron Pipe @ 1.68 lbs/LF Set
- 1" Iron Pipe Found
- ⊕ Section Corner As Noted

TNT
 Professional Land
SURVEYORS Inc.
 2165 S. Broadway
 Green Bay, WI 54304
 (920)406-1477
 Job # 1224-103
 T:\2024\1224-103 - White-CSMDrawings\

James R Sehloff, S-2692-008
 Date 3/4/2025

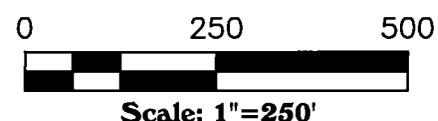

Scale: 1"=250'

Bearings referenced West line of the Northwest 1/4
 Section 07 T25N, R20E, published to bear
 N00°10'56"W, Based on the Brown County
 Coordinate System