

2026 CWM  
 SU-110 = PS  
 SU-110-7 = NPL  
 SU-110-8 = NPL

3095210

MAP# 9904  
 CHERYL BERKEN  
 BROWN COUNTY  
 REGISTER OF DEEDS  
 GREEN BAY, WI  
 RECORDED ON  
 05/29/2025 03:51 PM  
 REC FEE:  
 REC FEE: 30.00  
 PAGES: 6

# CERTIFIED SURVEY MAP

Part of the Southeast 1/4 of the Southwest 1/4 of Section 6,  
 T25N-R20E, Village of Suamico, Brown County, Wisconsin.

\*SEE SHEET 2 FOR ESA DETAIL\*  
 \*SEE SHEET 3 FOR LEGEND\*



GRAPHIC SCALE: 1" = 150'



*Steven M. Bieda*  
 Steven M. Bieda  
 PLS-2275  
 March 25, 2025




SHEET  
1 OF 6

TAX PARCEL: SU-110  
 FIELDWORK COMPLETED: 03/05/25

Bearings are based upon  
 the Wisconsin County  
 Coordinate System, Brown  
 County, the South line of  
 the Southwest 1/4 of Section  
 6, T25N-R20E, assumed to  
 be S89°53'31"W.

DEDICATED TO  
 THE PUBLIC  
 0.32 ACRES  
 14,002 SQ. FT.

SOUTHWEST CORNER  
 SECTION 6, T25N-R20E  
 (2" IRON PIPE FOUND)

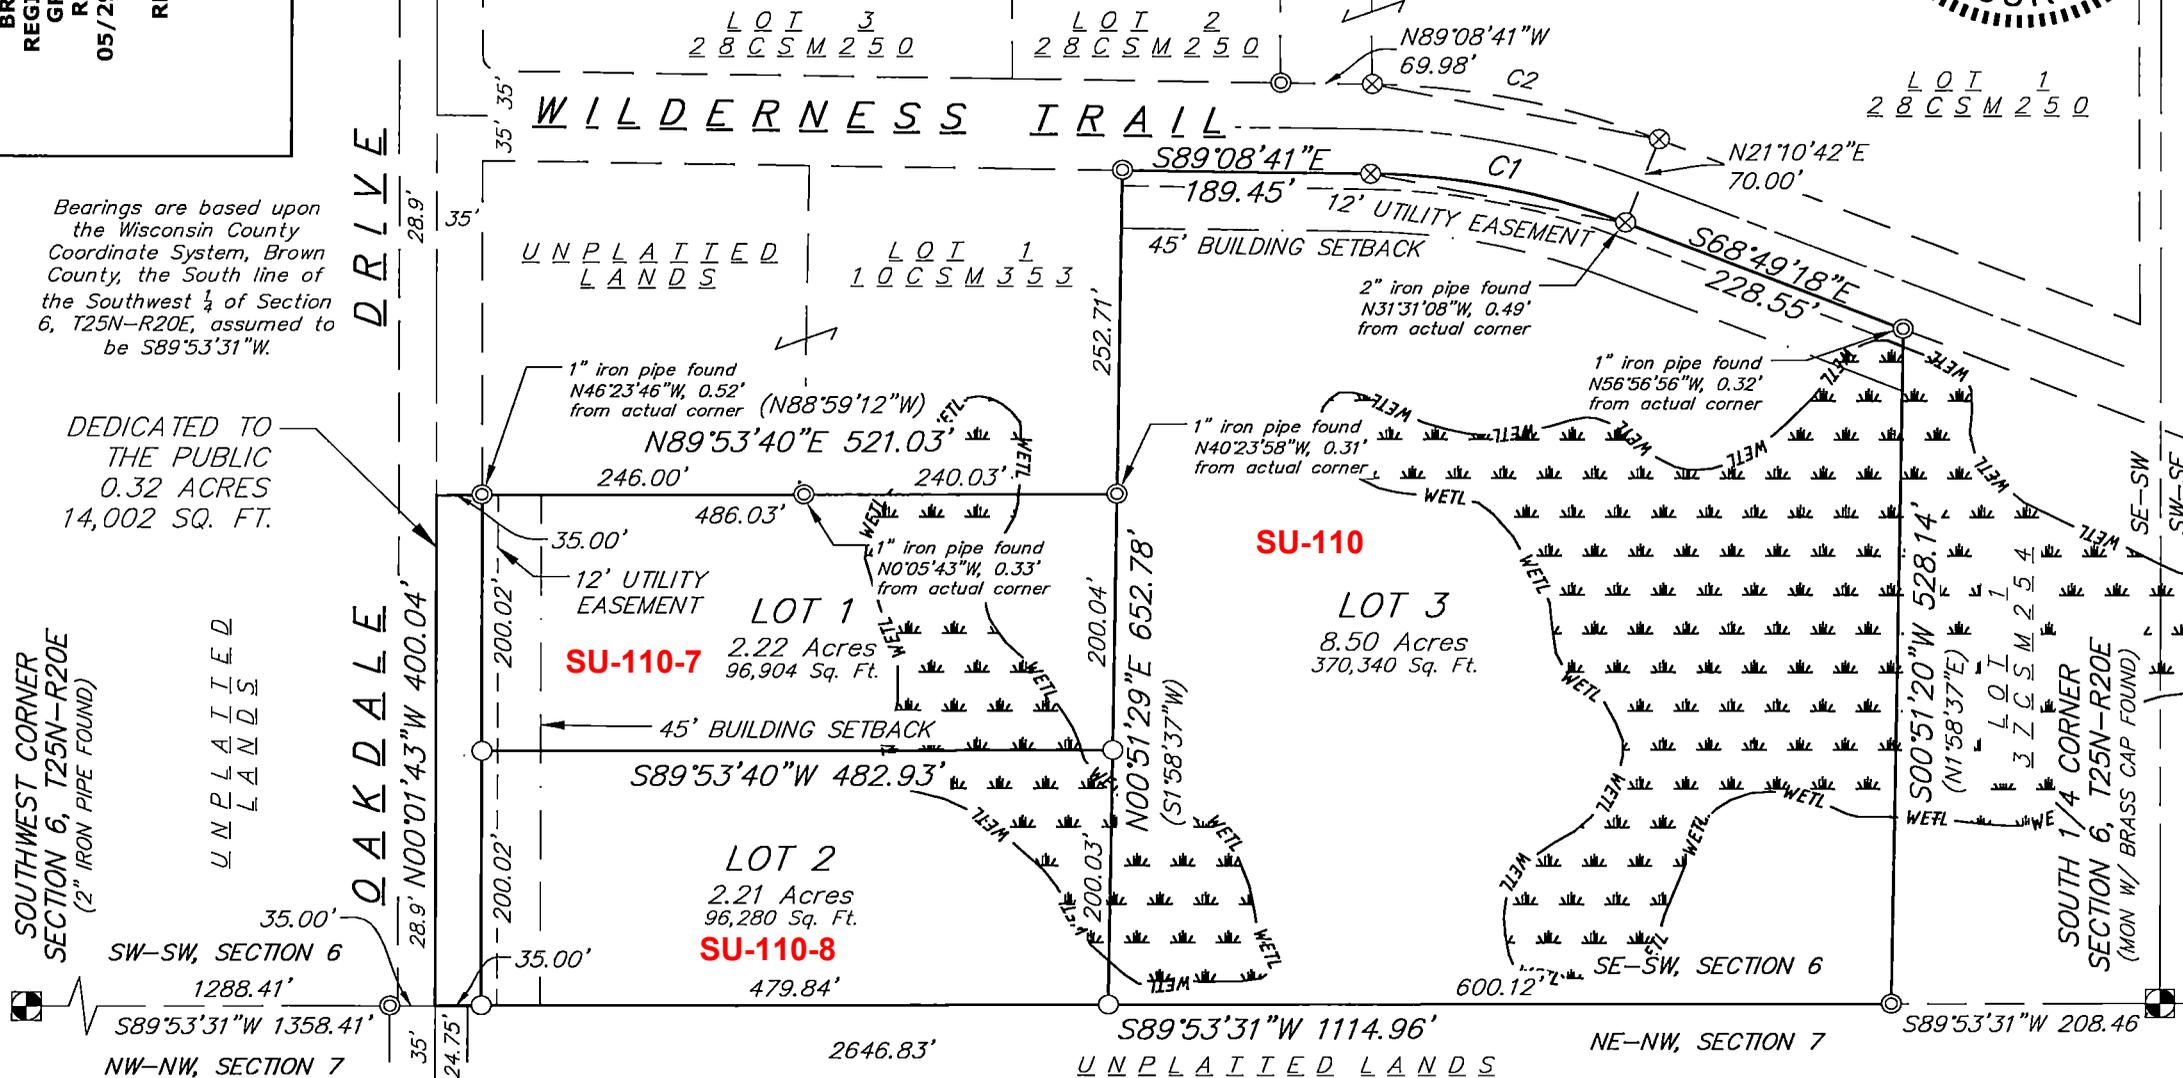

SURVEYED BY:  
 Vierbicher Associates, Inc.  
 400 Security Blvd, Ste 1  
 Green Bay, WI 54313  
 (920) 434-9670

SURVEYED FOR:  
 Wilderness Land  
 Holdings, LLC  
 3499 Wilderness Trail  
 Green Bay, WI 54313

Job #: 250169  
 Date: 03/25/2025  
 Rev:  
 Drafted By: CMUE  
 Checked By: MAND



vierbicher  
 planners | engineers | advisors