

2026 CWM  
 SU-177-2 = PC / PLC  
 SU-177-3 = RC  
 SU-177-4 = PLC

3098257


MAP# 9918  
 CHERYL BERKEN  
 BROWN COUNTY  
 REGISTER OF DEEDS  
 GREEN BAY, WI  
 RECORDED ON  
 07/01/2025 12:02 PM  
 REC FEE:  
 REC FEE: 30.00  
 PAGES: 6

# CERTIFIED SURVEY MAP

A COMBINING OF PARCELS BEING LOTS 1, 2 AND OUTLOT 1 OF  
 CSM MAP #9734, DOCUMENT #3059378, BEING LOCATED IN  
 PART OF THE SOUTHWEST ¼ OF THE NORTHWEST ¼, SECTION  
 10, T.25N., R.20E., VILLAGE OF SUAMICO, BROWN COUNTY,  
 WISCONSIN



BEARINGS ARE REFERENCED  
 TO THE WISCONSIN COUNTY  
 COORDINATE SYSTEM,  
 BROWN COUNTY ZONE NAD  
 83(1991) WITH THE  
 EAST-WEST ¼ LINE OF  
 SECTION 10, T.25N.-R20E,  
 WHICH BEARS  
 N 88°23'12"E

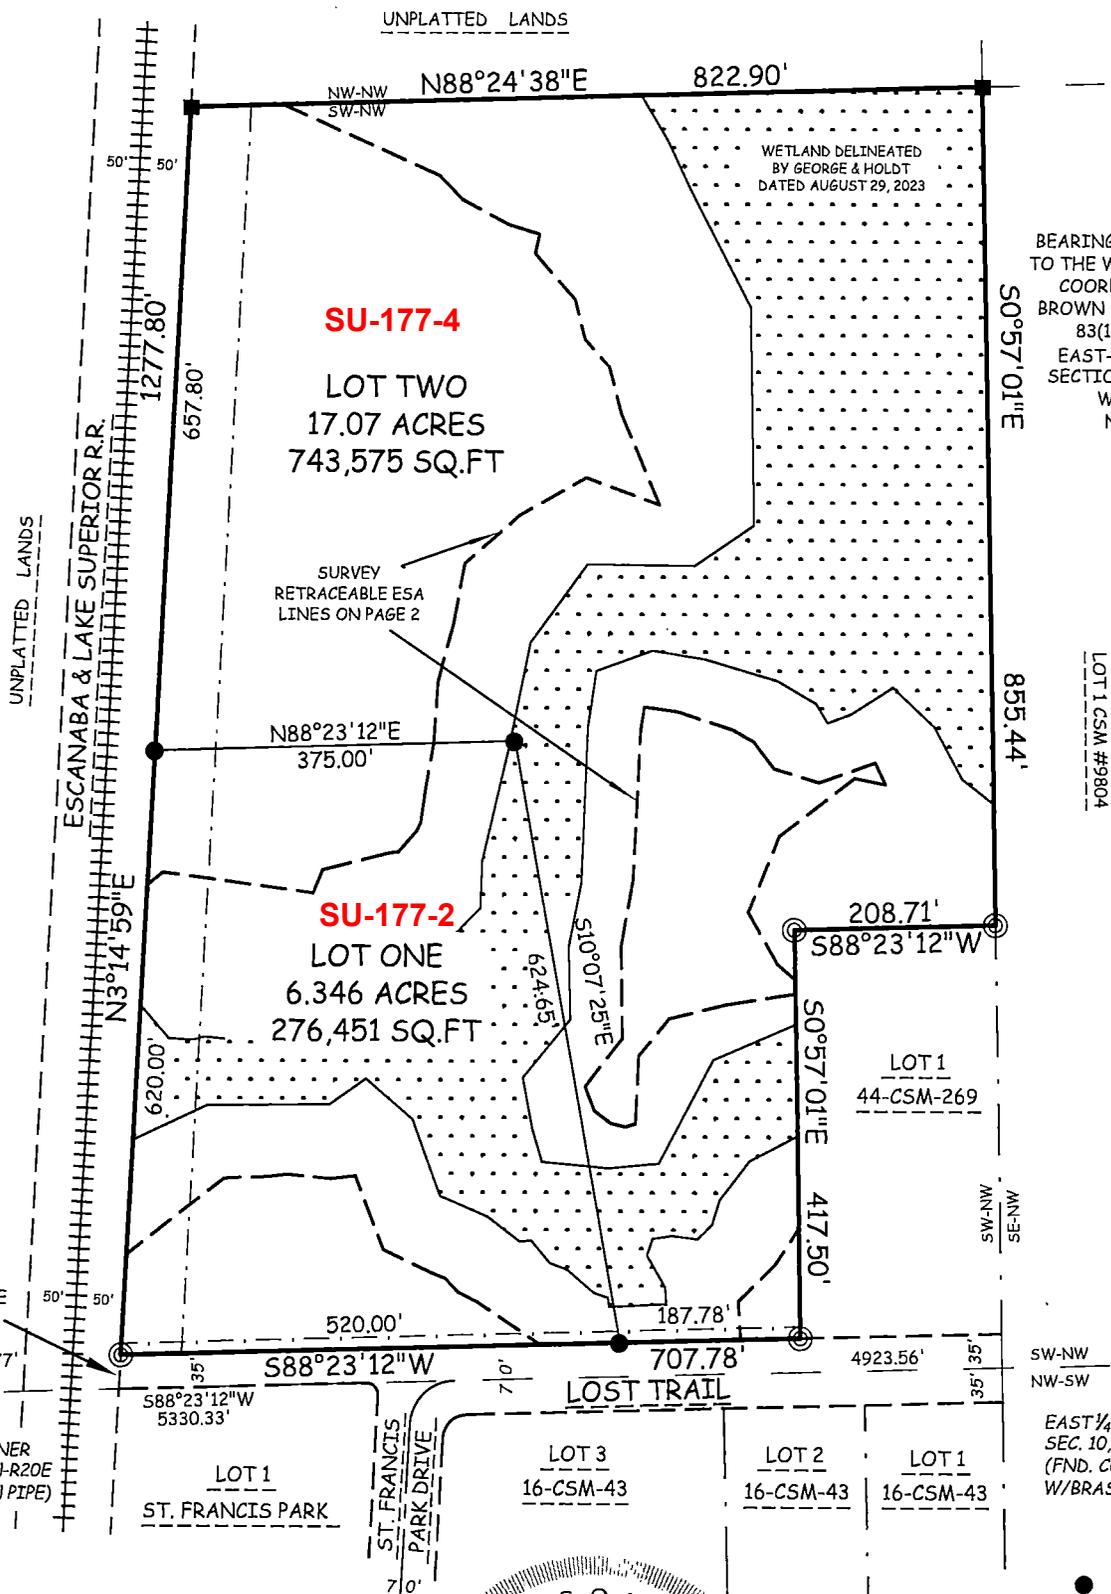


WEST ¼ CORNER  
 SEC. 10, T25N-R20E  
 (FD.1.5" IRON PIPE)

SW-NW  
 NW-SW  
 EAST ¼ CORNER  
 SEC. 10, T25N-R20E  
 (FND. CONC. MON.  
 W/BRASS CAP)

### LEGEND

- ¾" X 18" IRON REBAR SET, WEIGHING 1.502 PER LBS/FT.
- ⊙ 1¼" O.D. IRON PIPE FND.
- 2" IRON PIPE FOUND
- ( ) RECORDED AS
- ⊕ MONUMENT FOUND, TYPE NOTED

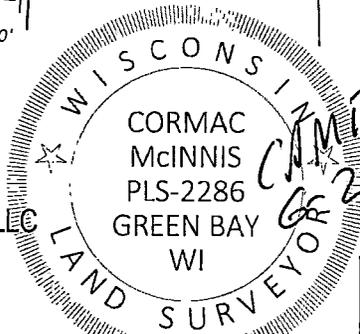

McInnis Land Surveying, LLC  
 2951 Timberline Dr.  
 Green Bay, WI 54313  
 920-737-8164  
 mcinnislandsurveying@gmail.com

Project # 25-009

Drawing # 25-009-sonnabend - lost trail csm.dwg

Date: 2025-06-23