

2026 CWM
 SU-259-4 = PC
 SU-259-1 = RC

3104217



MAP # 9945
 CHERYL BERKEN
 BROWN COUNTY
 REGISTER OF DEEDS
 GREEN BAY, WI
 RECORDED ON
 09/02/2025 03:40 PM
 REC FEE:
 REC FEE: 30.00
 PAGES: 3

NORTH IS REFERENCED TO THE
 EAST LINE OF THE SOUTHEAST 1/4
 OF SECTION 14 WHICH BEARS
 N00°43'14"W PER THE WISCONSIN
 COUNTY COORDINATE SYSTEM
 (BROWN COUNTY).



CERTIFIED SURVEY MAP

A COMBINATION OF LANDS DESCRIBED IN DOCUMENT NUMBER 2869841, BROWN COUNTY RECORDS, LOCATED IN THE NORTHWEST 1/4 OF THE SOUTHEAST 1/4 OF SECTION 14, TOWNSHIP 25 NORTH, RANGE 20 EAST, VILLAGE OF SUAMICO, BROWN COUNTY, WISCONSIN.

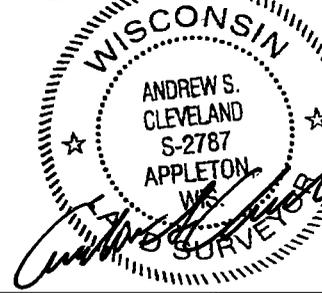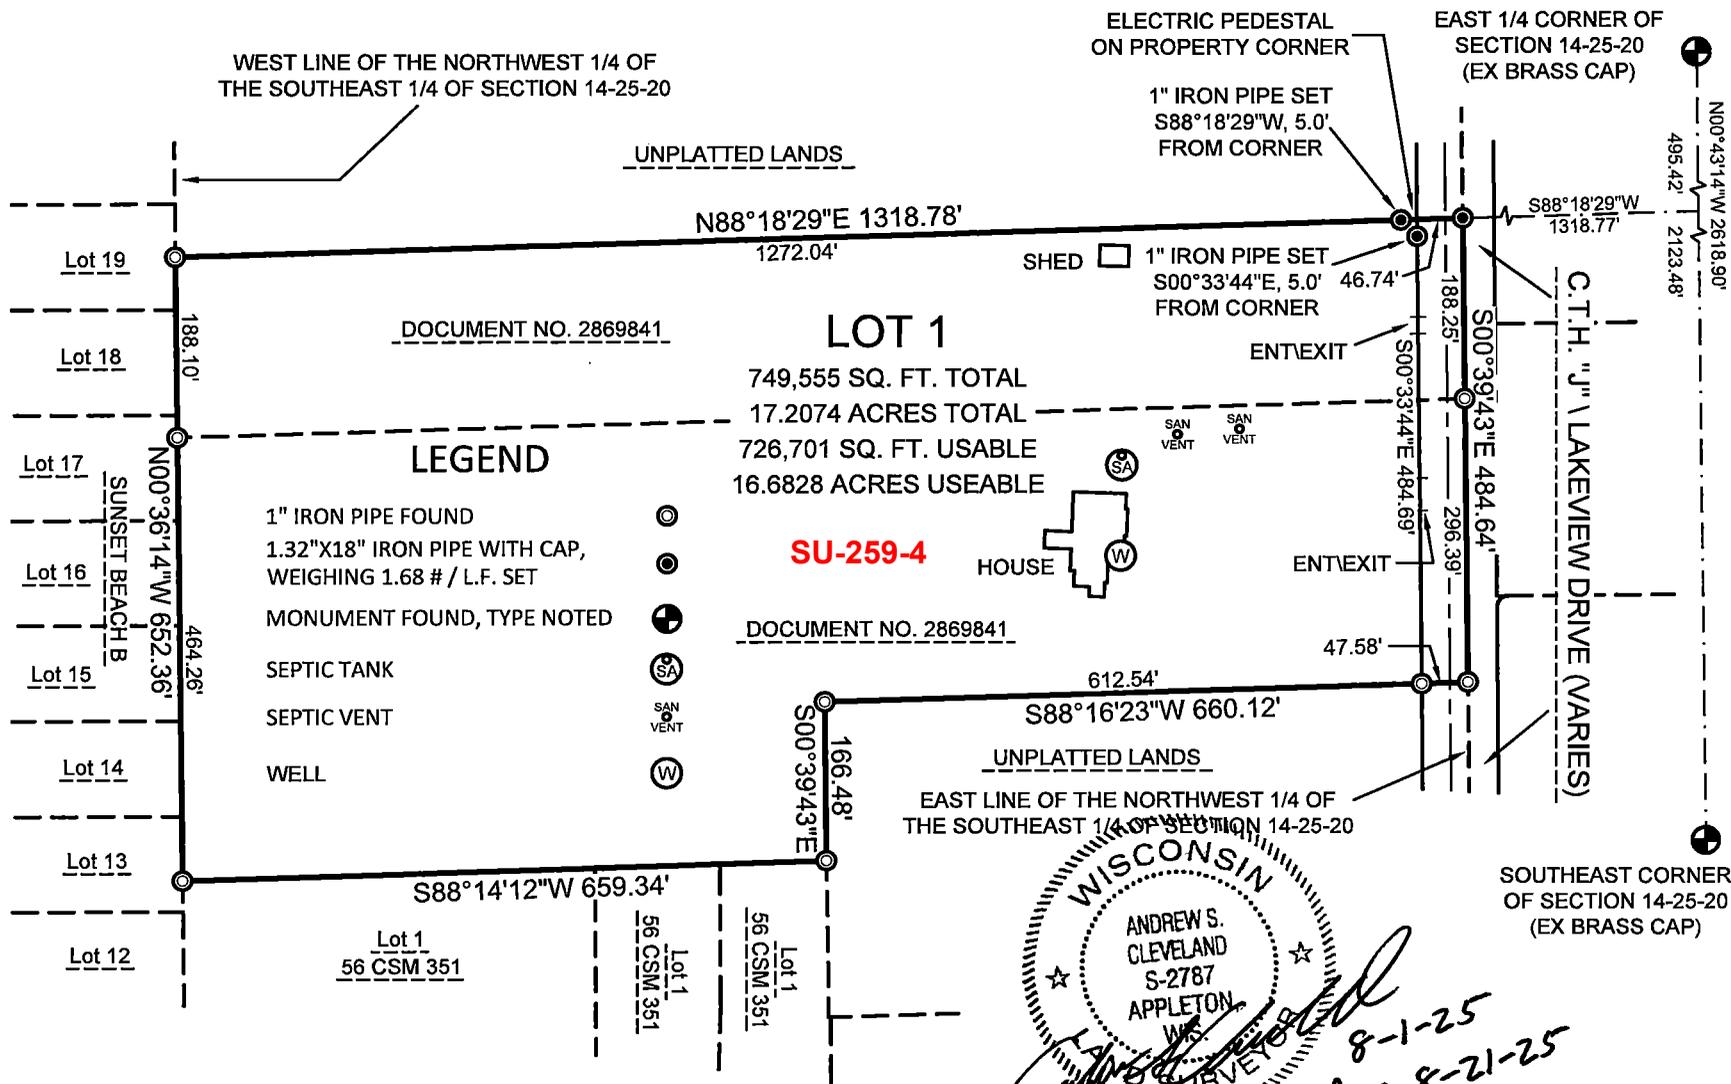

8-1-25
 Rev-8-21-25

SHEET: 1 OF 3
 PROJECT NO. 2356-01-25S
 DRAWING NO.

SCALE:
 1" = 200'

CLIENT: DELL JR. LUBENSKIE
 DRAFTED BY: ASC
 TAX PARCEL NO.: SU-259-1, SU-259-4

