

2026 CWM  
 SU-3038 = PC  
 SU-3036 = RC

3113412


MAP # 9978  
 CHERYL BERKEN  
 BROWN COUNTY  
 REGISTER OF DEEDS  
 GREEN BAY, WI  
 RECORDED ON  
 12/04/2025 02:54 PM  
 REC FEE: 30.00  
 PAGES: 6

# CERTIFIED SURVEY MAP

A combination of the land boundaries recorded in Document Numbers 3101418 and 3110490, Brown County Records, being Lot 1 of the recorded "Wyndrush Crossing of Hunters Run" (Document Number 3031640, Brown County Records), and Lot 1, Certified Survey Maps, Map Number 9746, Document Number 3062300, Brown County Records, located in the Southeast 1/4 of the Southwest 1/4 of Section 25, T25N-R20E, Village of Suamico, Brown County, Wisconsin.



Steven M. Bieda  
 PLS-2275  
 August 22, 2025  
 Revised: October 14, 2025

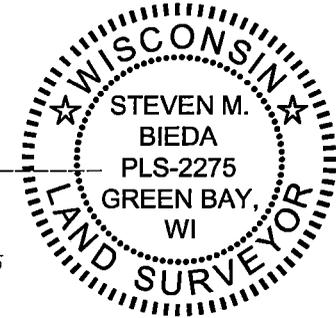

SHEET  
 1 OF 6



SURVEYED BY:  
 Vierbicher Associates, Inc.  
 400 Security Blvd, Site 1  
 Green Bay, WI 54313  
 (920) 434-9670

SURVEYED FOR:  
 Andrew Herrnsen  
 4327 Hilton Head Dr.  
 Hobart, WI 54155  
 DRAWING NO.: L-12521

Job #: C-21321  
 Date: 08/22/2025  
 Rev: 10/14/2025  
 Drafted By: CMUE  
 Checked By: MLON



vierbicher  
 planners | engineers | advisors

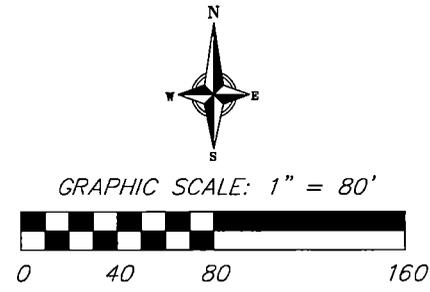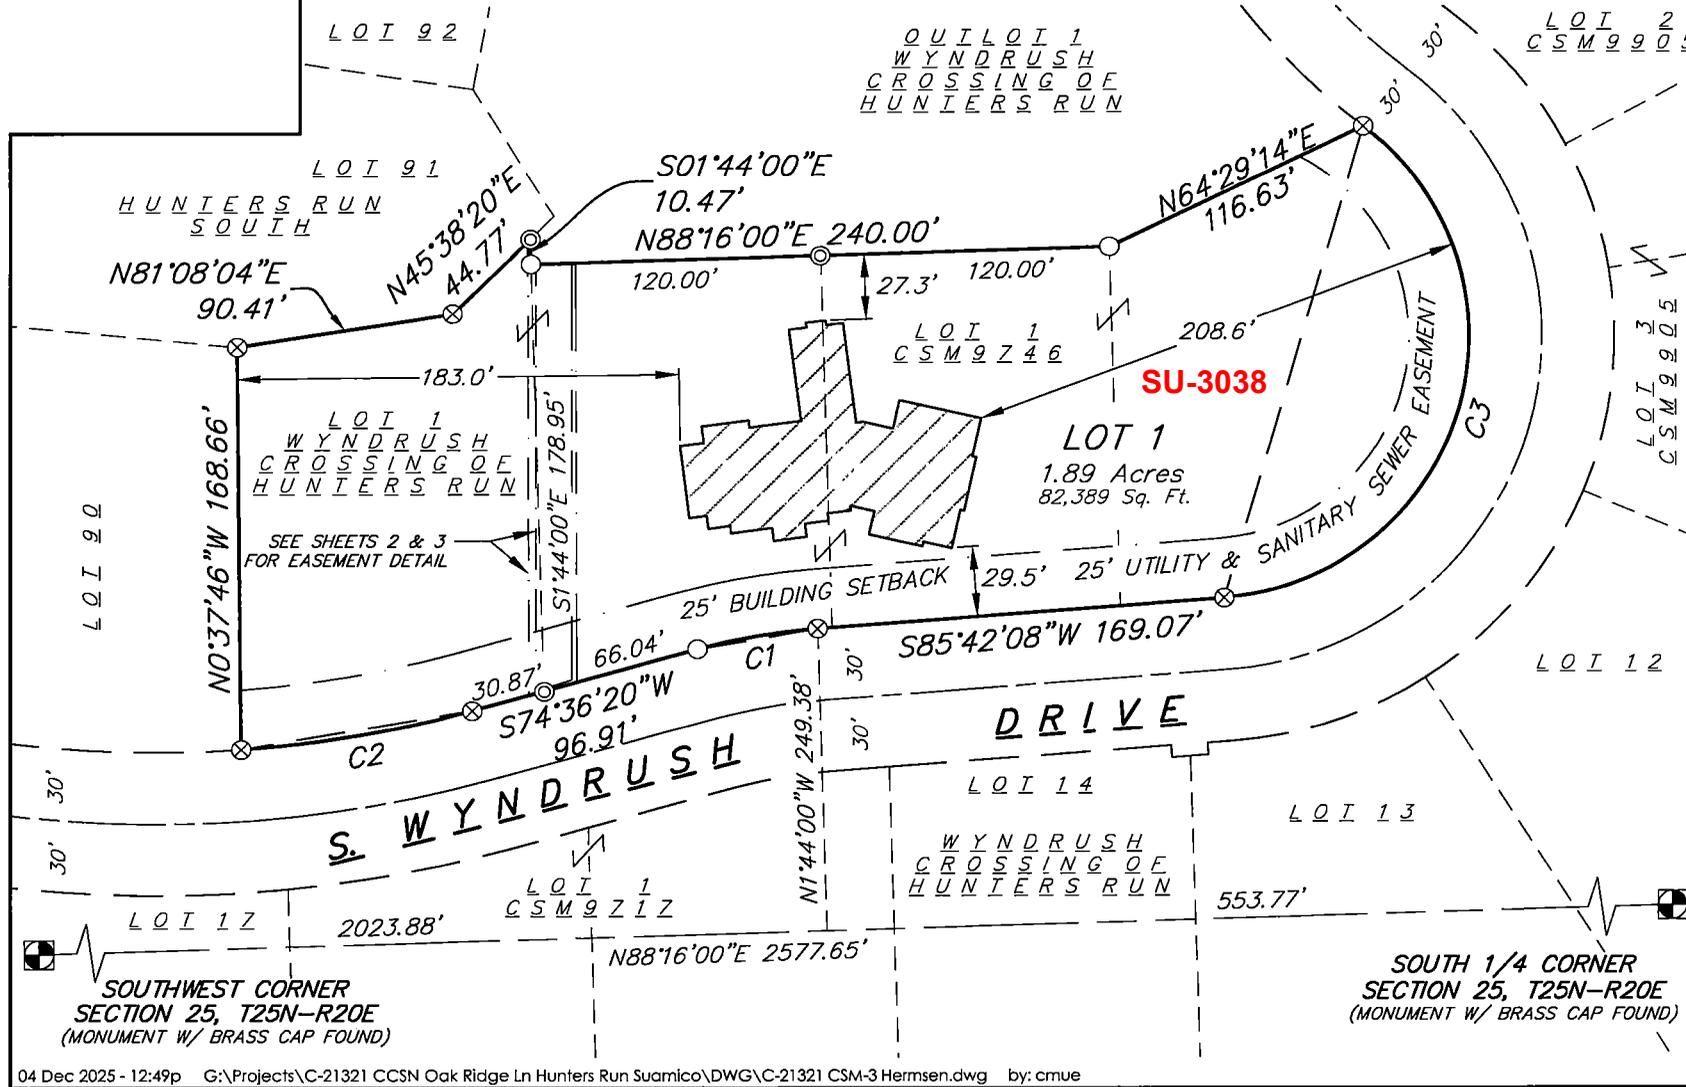

Bearings are based upon the Wisconsin County Coordinate System, Brown County, the South line of the Southwest 1/4 of Section 25, T25N-R20E, assumed to be N88°16'00"E.

The County Monuments used in this survey are shown and their ties have been found and verified and/or Brown County Planning and Land Services has been notified of any discrepancies.

- LEGEND**
-  PUBLIC LAND CORNER AS NOTED
  -  FOUND 1" Ø IRON PIPE WITH CAP
  -  FOUND 2" Ø IRON PIPE
  -  SET 1.32" (O.D.) X 18" IRON PIPE WITH CAP WEIGHING 1.68 LBS/LIN FT
  -  EXISTING BUILDING

TAX PARCEL: SU-3036 & SU-3038  
 FIELDWORK COMPLETED: 08/18/25