

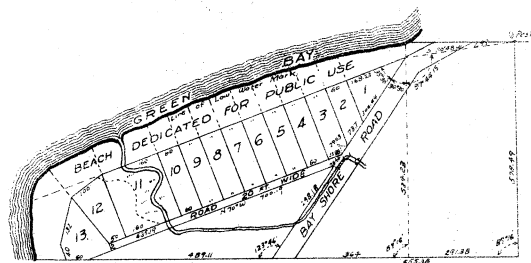


PLATS & SUBDIVISIONS
OF THE
TOWN OF SCOTT-BROWN COUNTY, WIS.


SCALE IN FEET

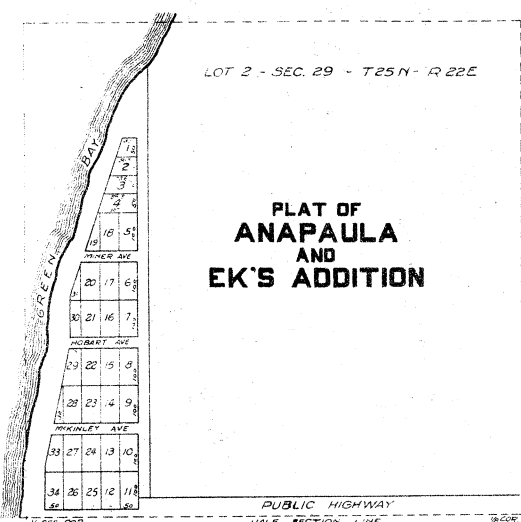


LOOKOUT POINT
SEC 31-T 25 N-R 22 E

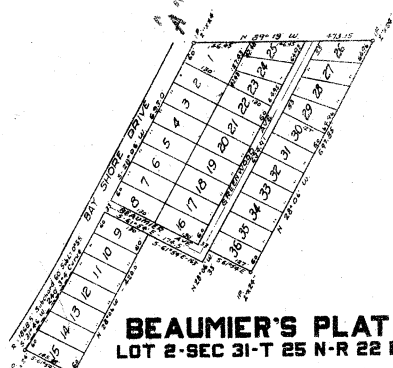


BEAUMER'S PLAT
LOT 2-SEC 31-T 25 N-R 22 E

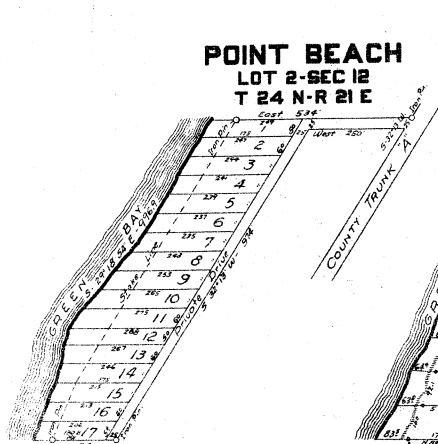


POINT BEACH
LOT 2-SEC 12
T 24 N-R 21 E

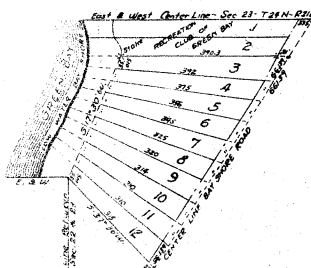


PLAT LEOPOLD LEFEBVRE
SEC 23-T 24 N-R 21 E

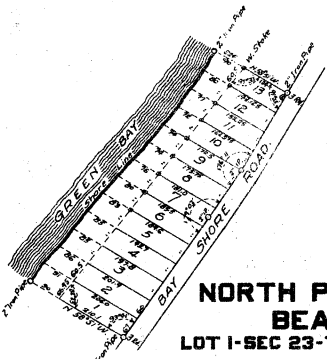


NORTH PANAMA
BEACH
LOT 1-SEC 23-T 24 N-R 21 E

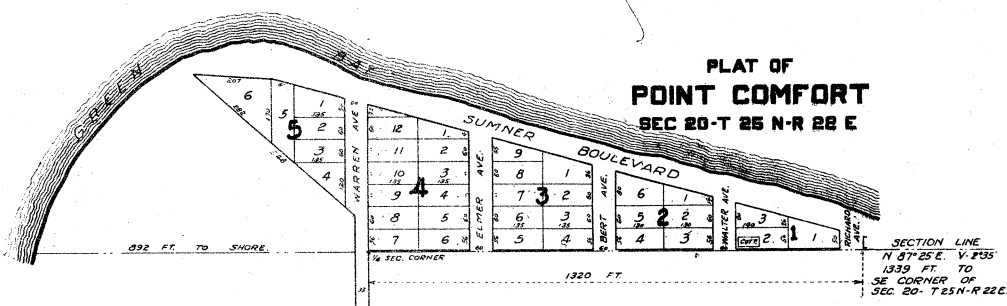


PLAT OF
POINT COMFORT
SEC 20-T 25 N-R 22 E

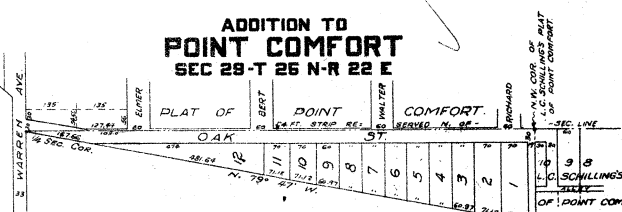


ADDITION TO
POINT COMFORT
SEC 29-T 25 N-R 22 E

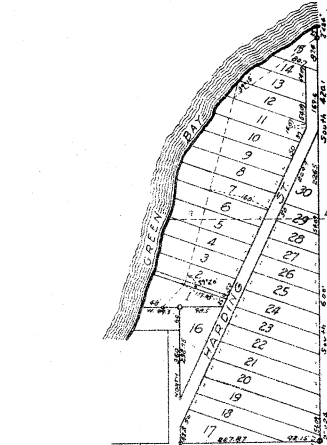


STIEFEL'S ADDITION
TO THE
PLAT OF ANAPaula
SEC 29-T 25 N-R 22 E

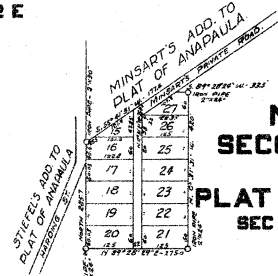

MINSART'S
SECOND ADDITION
TO THE
PLAT OF ANAPaula
SEC 29-T 25 N-R 22 E


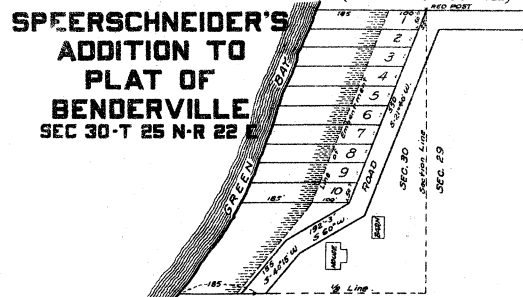


SPEERSCHNEIDER'S
ADDITION TO
PLAT OF
BENDERVILLE
SEC 30-T 25 N-R 22 E

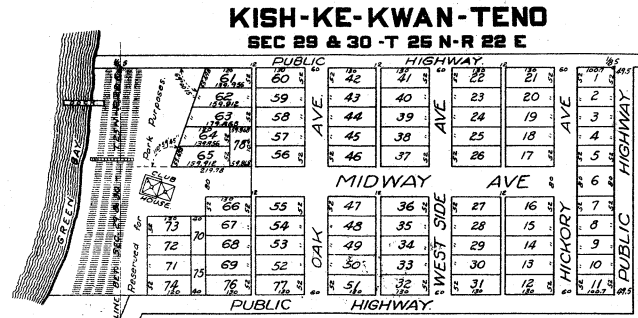


KISH-KE-KWAN-TEND
SEC 29 & 30-T 25 N-R 22 E


ELMHURST
SUMMER HOME ADDN
SEC 22-T 22 N-R 21 E

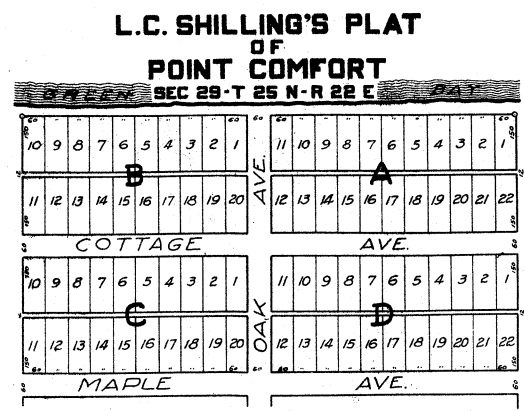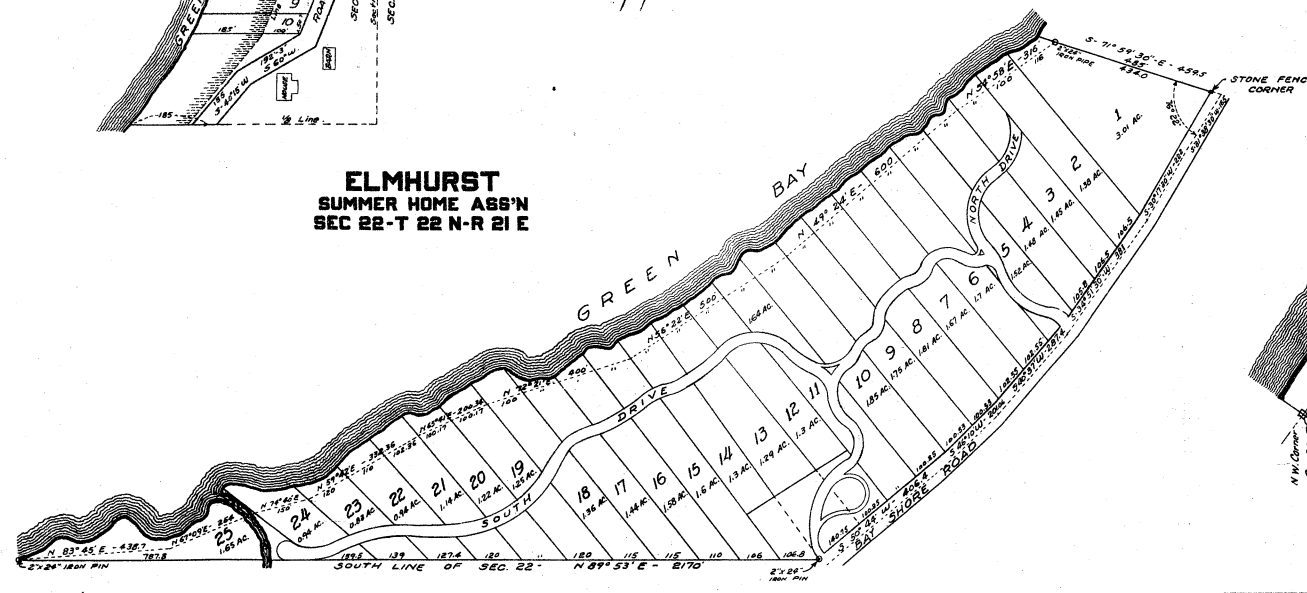

L.C. SHILLING'S PLAT
OF
POINT COMFORT
SEC 29-T 25 N-R 22 E

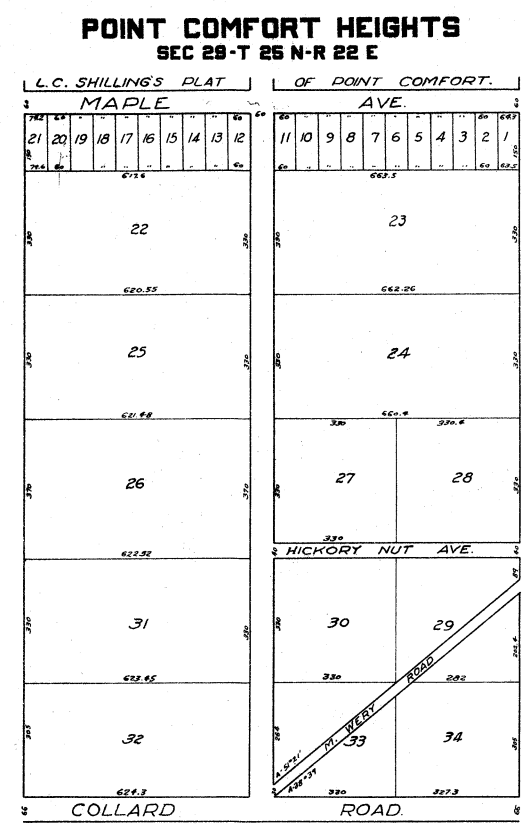

POINT COMFORT HEIGHTS
SEC 29-T 25 N-R 22 E

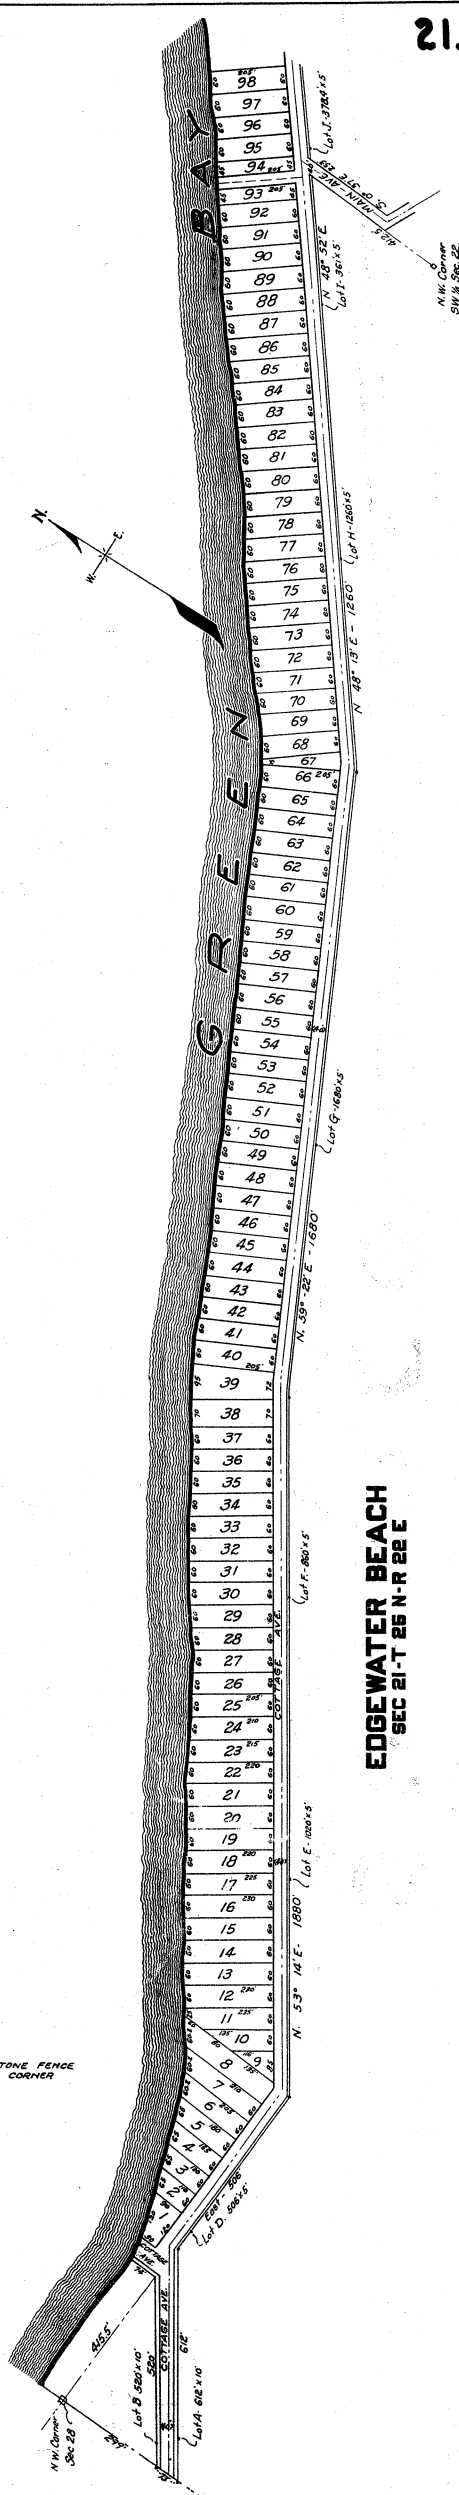

EDGEWATER BEACH
SEC 21-T 25 N-R 22 E